


ventilacia 2 sarTuli

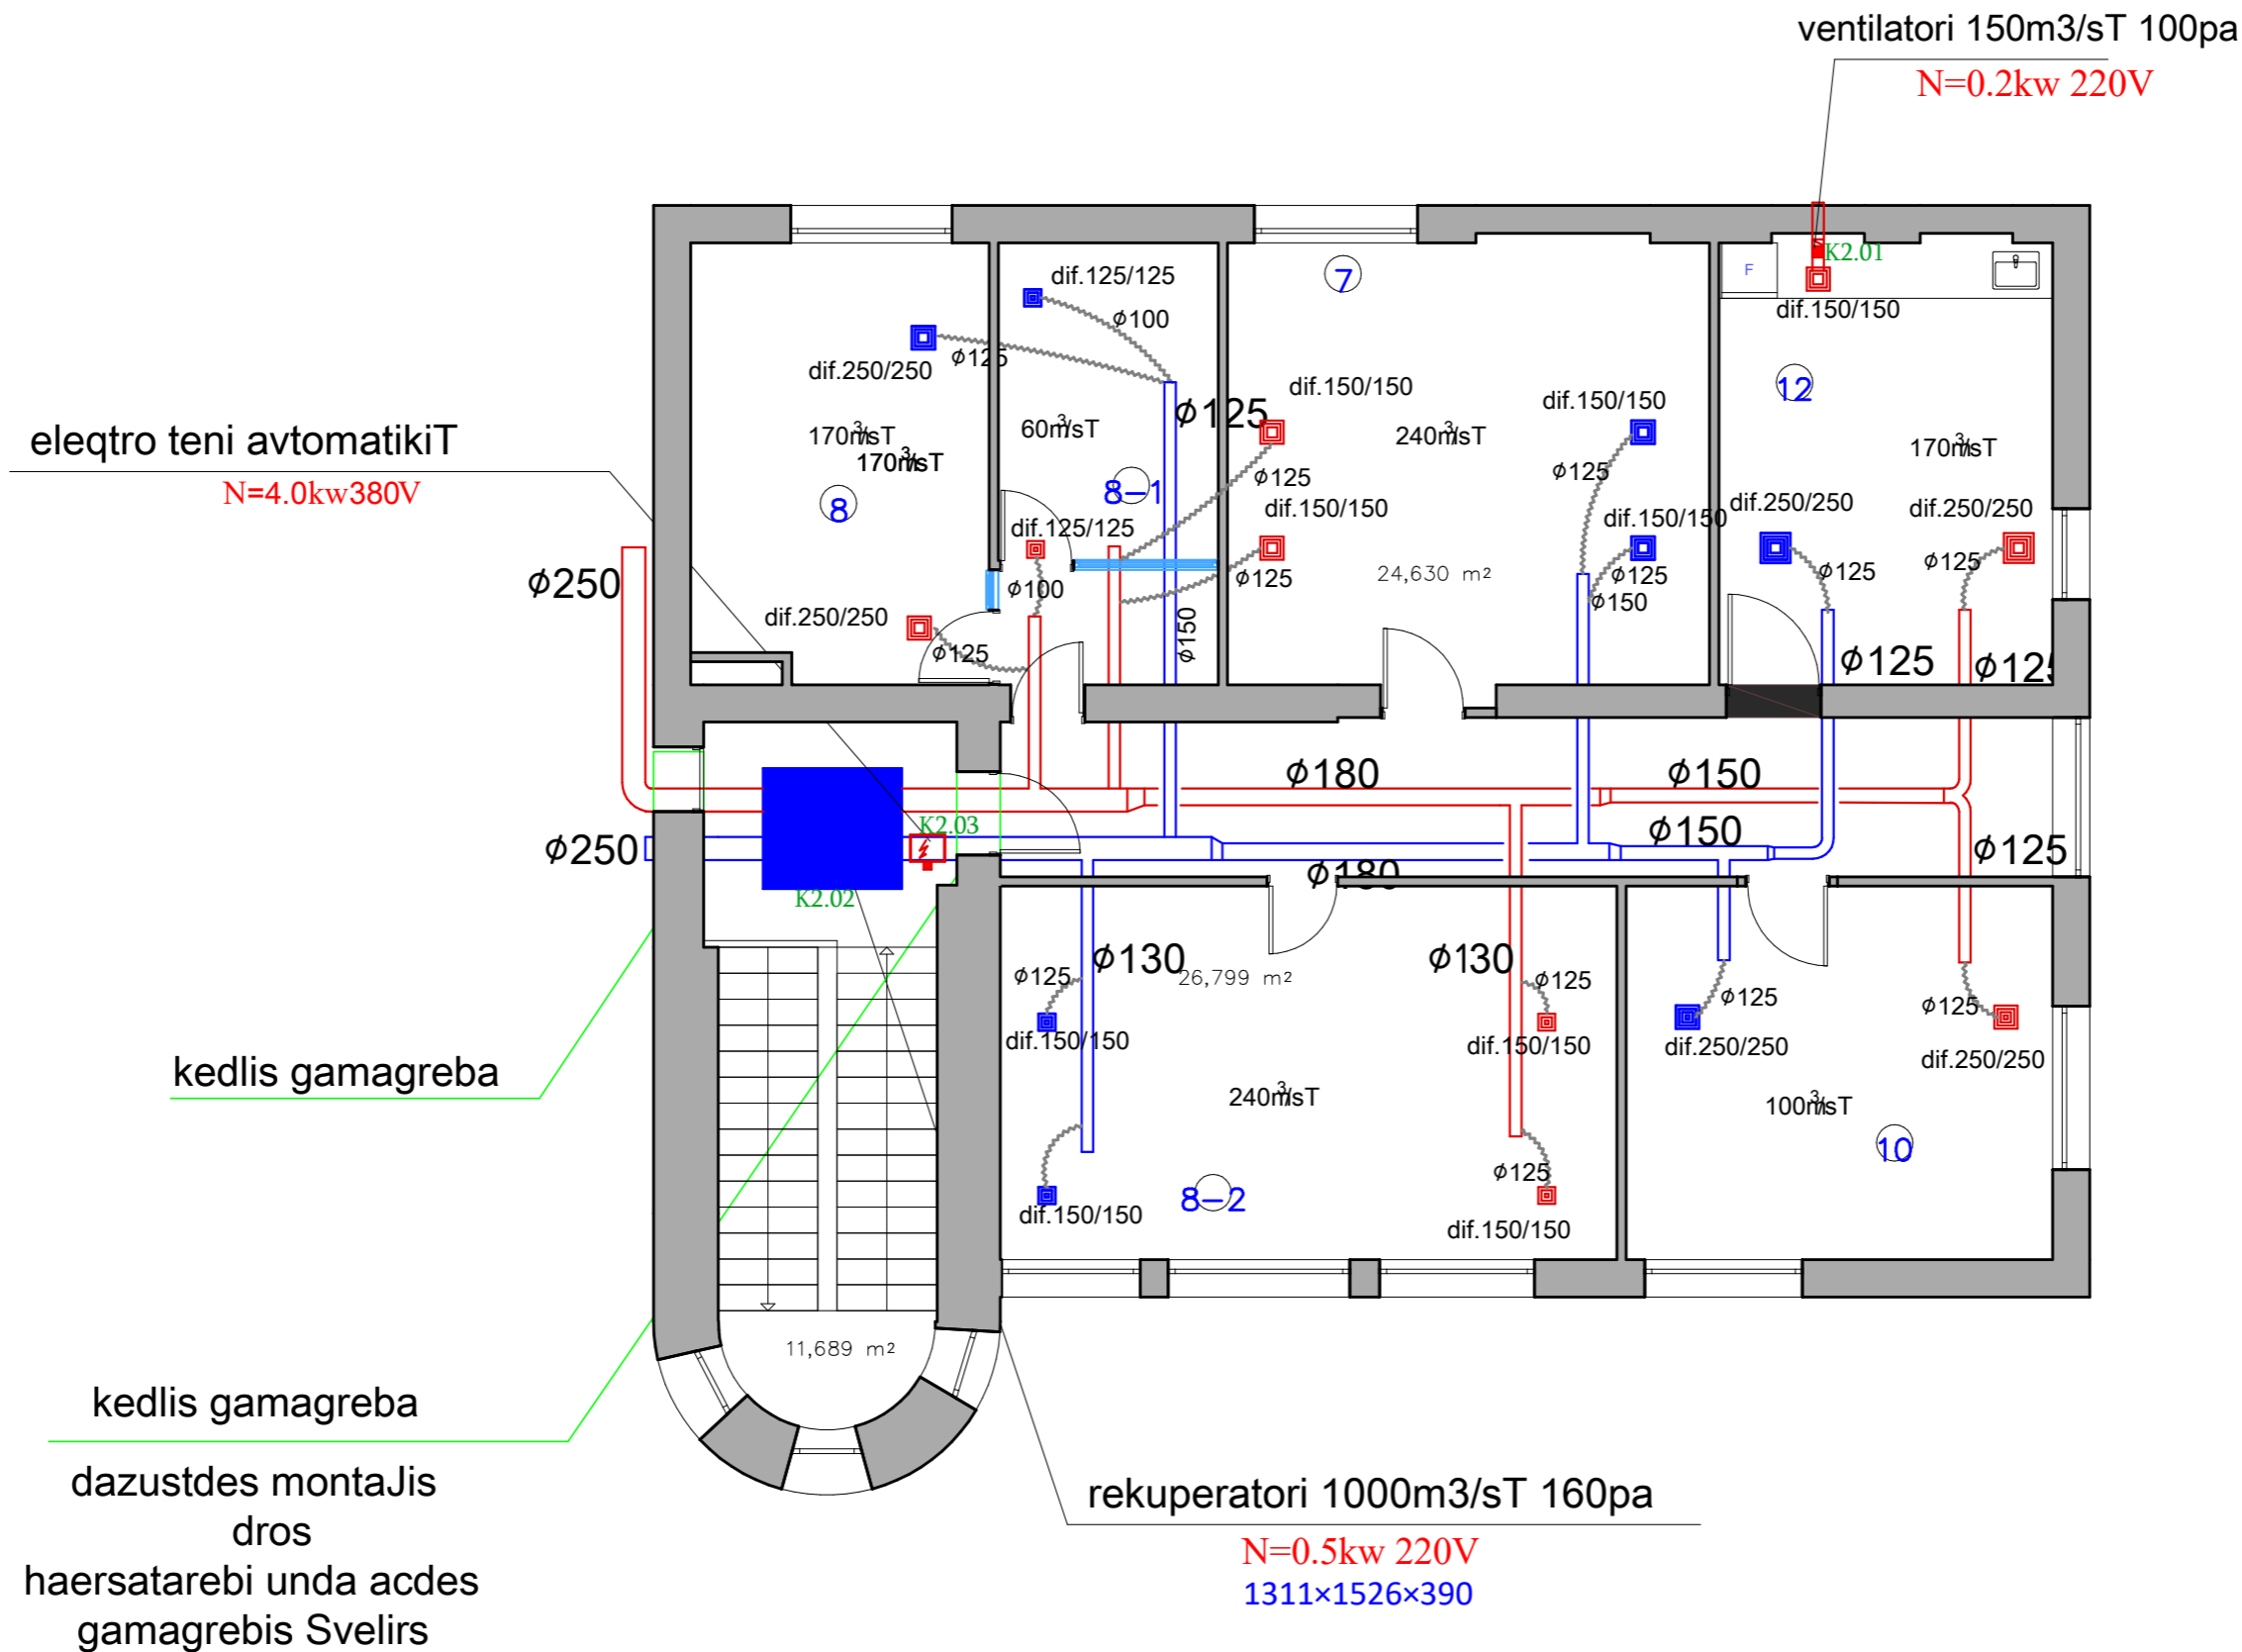

pirobiTi aRniSvnebi

SeniSvnebi

misanaTi:

pr.avtori	g. anjafariZe	
daamuSava	e.mWedliSvili	

meqanikuri nawili

navazi:

ventilacia 2 sarTuli

stadia	maStabi	furc
muSa proeqti	1:100	