

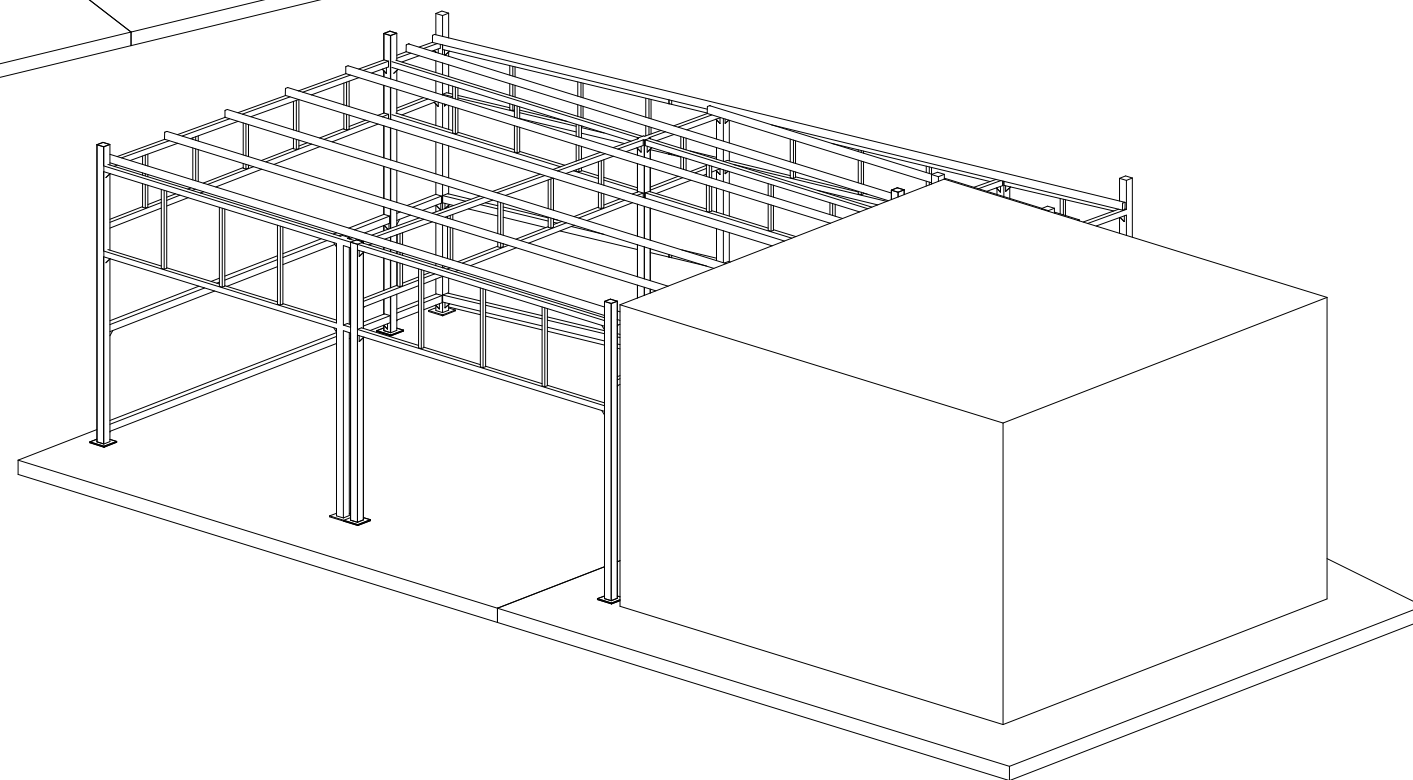
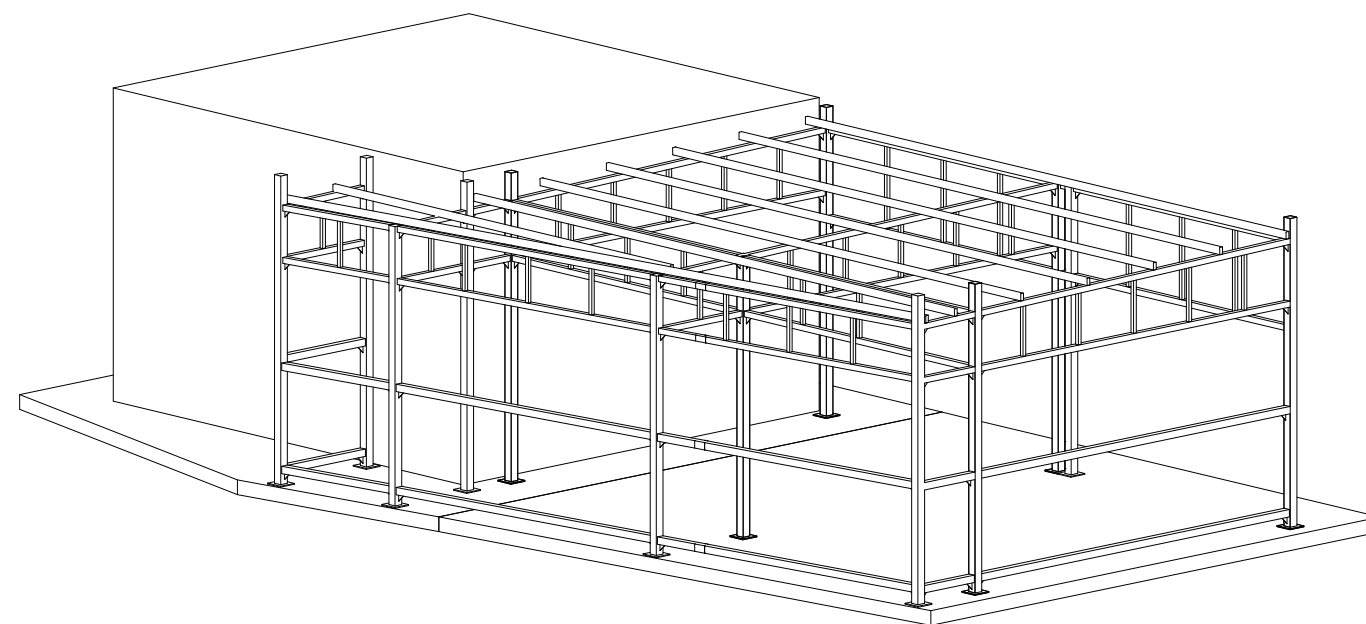


ქ. თბილისში, აღმაშენებლის ხეივანის მმ-13 კილომეტრზე არსებული "სოკარ ჯორჯია
პეტროლეუმი"-ს ავტობასამართი სადგურის აღმინისტრაციულ შენობაზე მიშენების
პროექტი

(კონსტრუქციული ნაწილი)


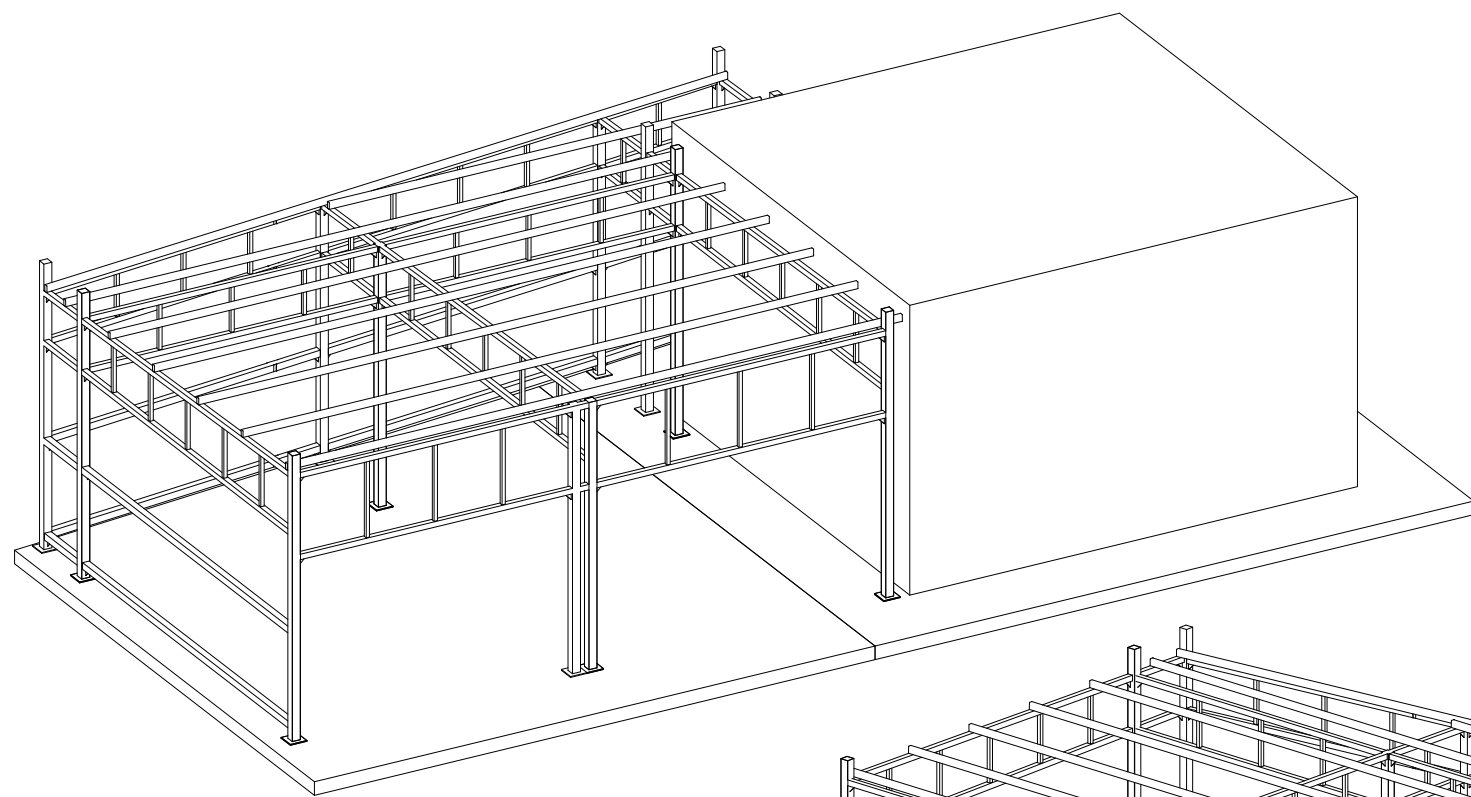


ჩასატანებელი ღებალის განლაგების გეგმა
მ. 1:75

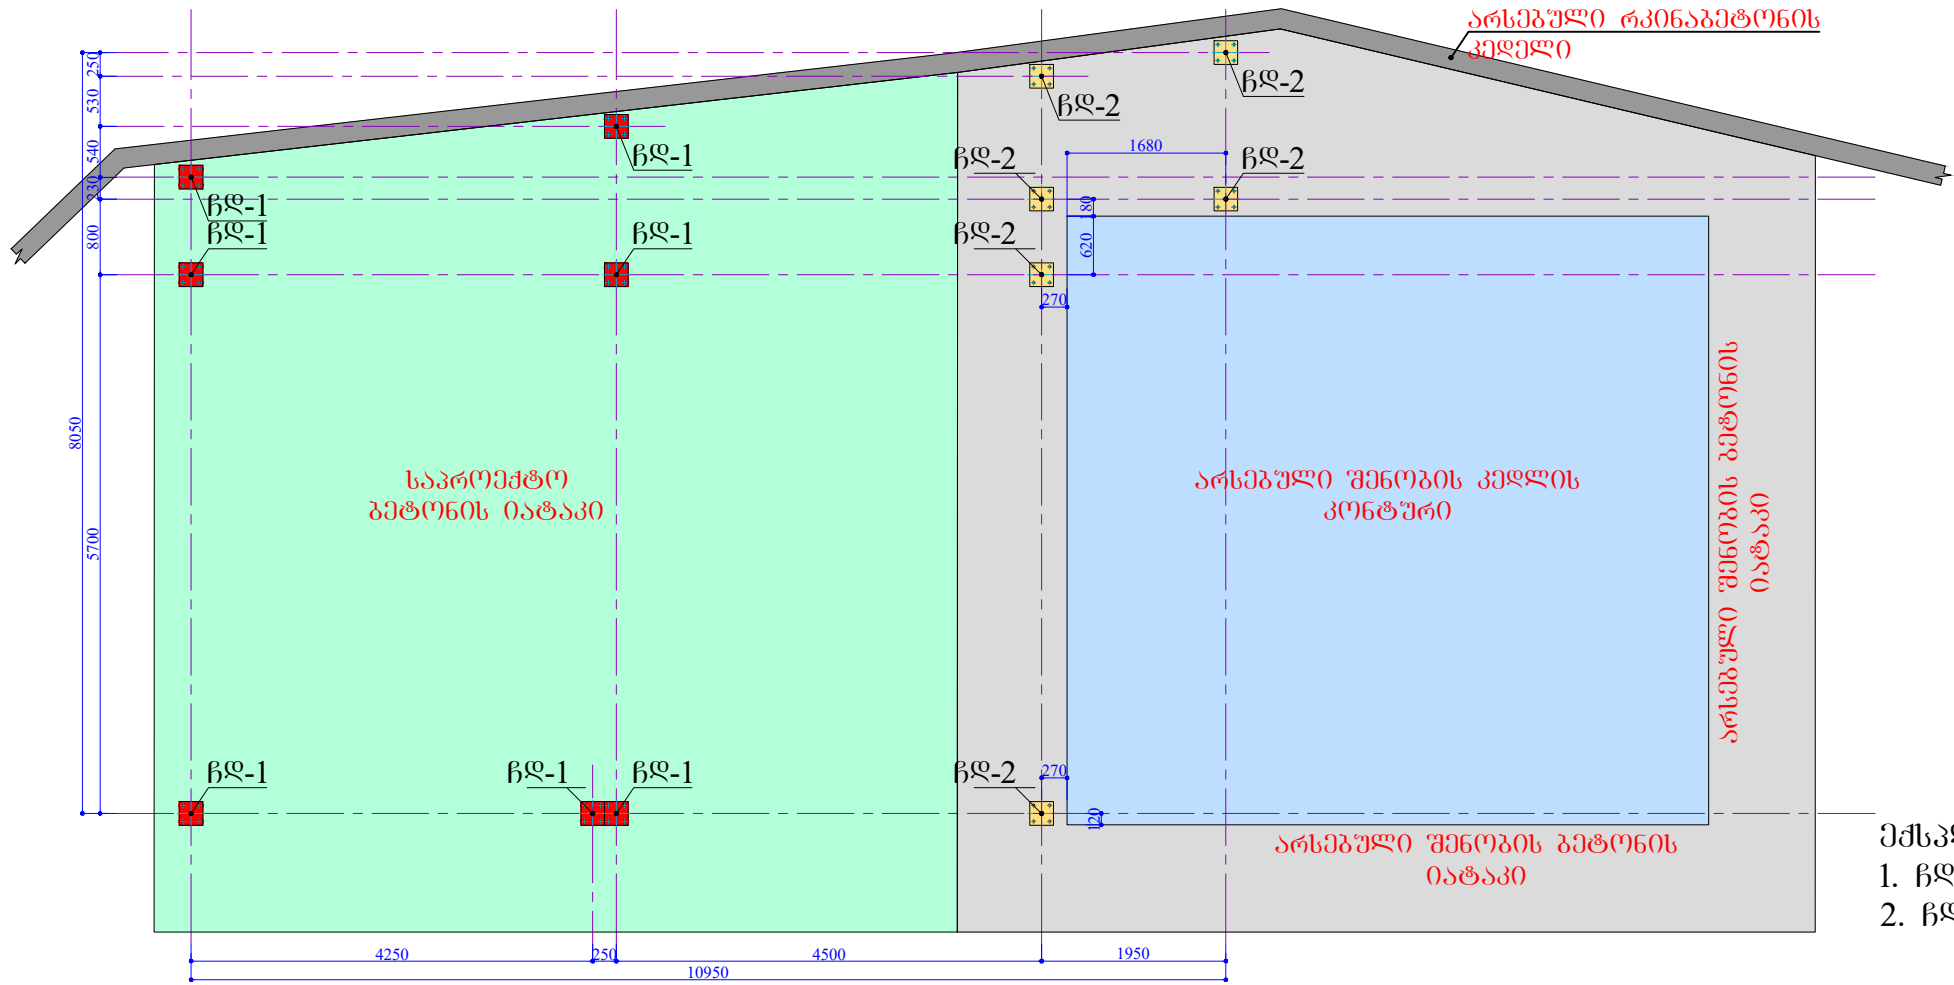

ჩაბ-1 (7-ცალი)
მ. 1:10


ჩაბ-2 (6-ცალი)
მ. 1:10

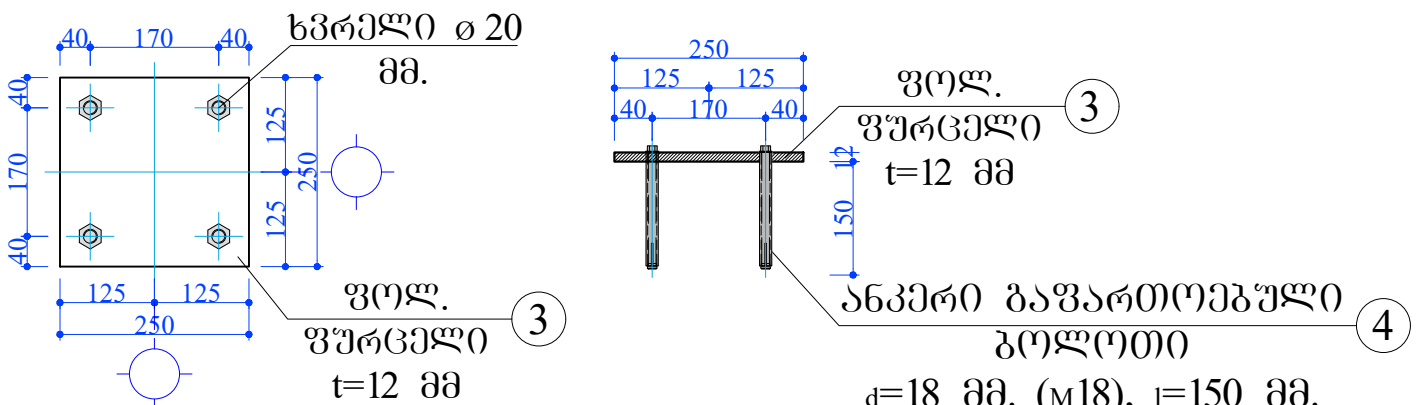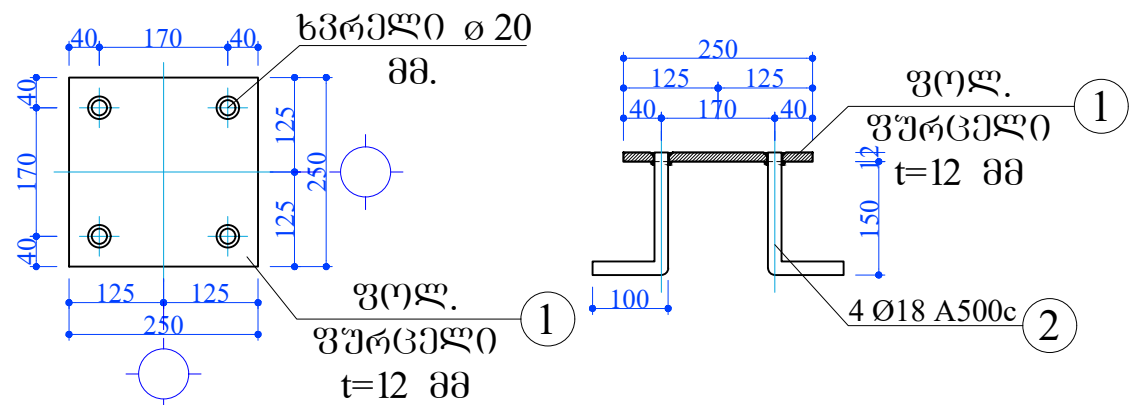

სპეციფიკაცია:
1. ფოლ. ფურცელი 12X250X250 მმ. - 7 ცალი. - 0.041ბ.
2. არმატურის ღებო, $l=250$ მმ. - 28 ცალი. - 0.014ბ.

სპეციფიკაცია:
3. ფოლ. ფურცელი 12X250X250 მმ. - 6 ცალი. - 0.035ბ.
4. ანკერი გაფართოებული ბოლოთი $d=18$ მმ. (M18), $l=150$ მმ. - 24 ცალი.

ფოლადის სვეტების განლაგების გეგმა
მ. 1:75

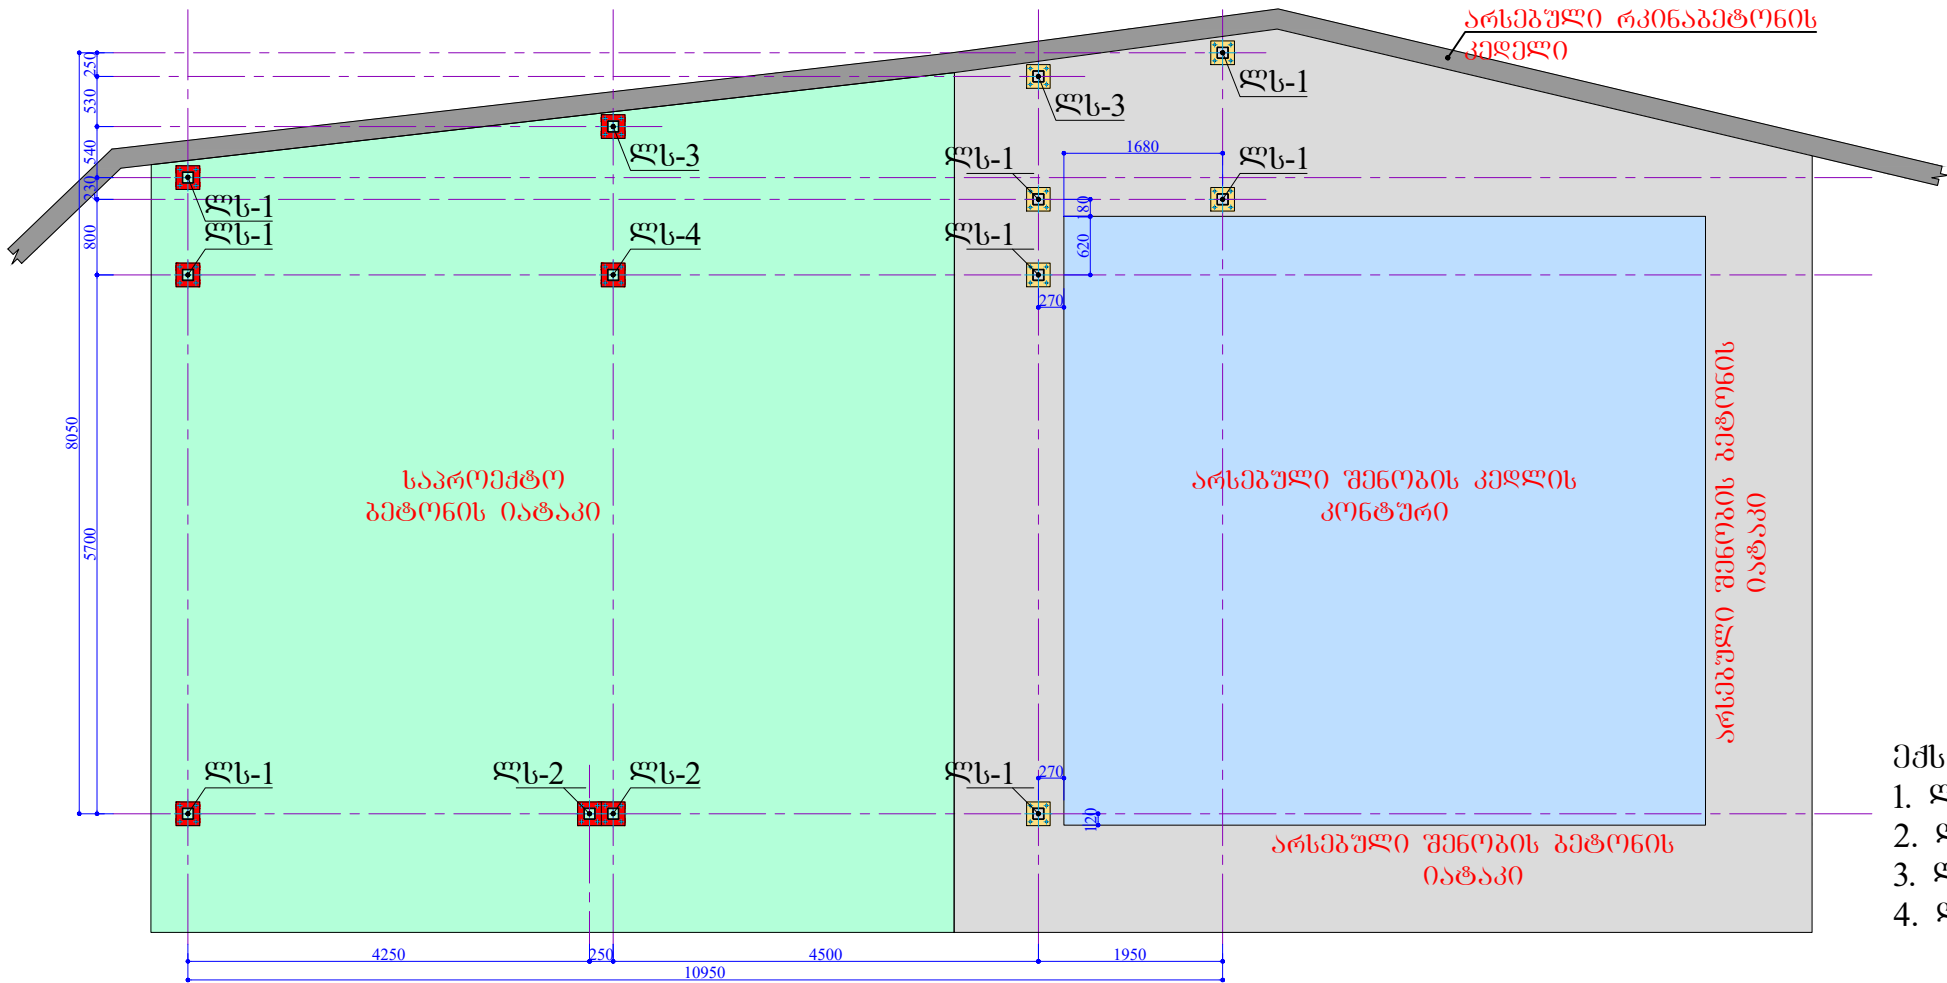

- ექსპლიკაცია:
- 1. ფს-1 ----- 8 ცალი.
 - 2. ფს-2 ----- 2 ცალი.
 - 3. ფს-3 ----- 2 ცალი.
 - 4. ფს-4 ----- 1 ცალი.

Technical drawing of a vertical structural member (column) with dimensions and annotations:

- Scale:** 1:20
- Height:** 3930
- Width:** 3.93
- Material:** 33A ღრატო 00X120 მმ.
- Level:** ±0.00
- Supports:** Two fixed supports are shown at the base and top of the column.
- Section:** The column is shown in cross-section with a dashed centerline.

Technical drawing of a vertical structural member (column) with the following details:

- Scale:** 1:20 (indicated at the top right).
- Dimensions:**
 - Height: 3800 (indicated on the right side).
 - Top offset: 3.80 (indicated at the top left).
- Annotations:**
 - Top left: 3.80 (dimension line).
 - Top right: 1:20 (scale).
 - Left side: 3800 (dimension line).
 - Bottom left: ±0.00 (elevation marker).
 - Bottom right: 3800 (dimension line).
 - Center: 1:20 (scale).
 - Right side: 3800 (dimension line).
- Structural Details:**
 - Top: A horizontal line with a vertical arrow pointing down, labeled 3.80.
 - Bottom: A horizontal line with a vertical arrow pointing down, labeled ±0.00.
 - Center: A vertical dashed line representing the axis of the member.
 - Right side: A vertical solid line representing the edge of the member.

3.83

33x120 მმ.

0X120 მმ.


3830

±0.00

d. 1:20


წილის მფლობელის საინფორმაციო						წილის მფლობელის ანგარიში		
მფლობელი	პირობა	მფლობელი	წილი	მფლობელი	წილის მფლობელის მფლობელი	წილის მფლობელის მფლობელი	მფლობელი	მფლობელი
მფლობელი (1-1-1-1-1)	3	5X120X120	3830	1	3.83	5X120X120	3.830	67.87
	სულ:						67.87	
	სულ n=1 ცალკისთვის:						67.87	

ფოლადის კოჭების, ფერმების და სახურავის ბრძოვების განლაგების გეგმა
მ. 1:75

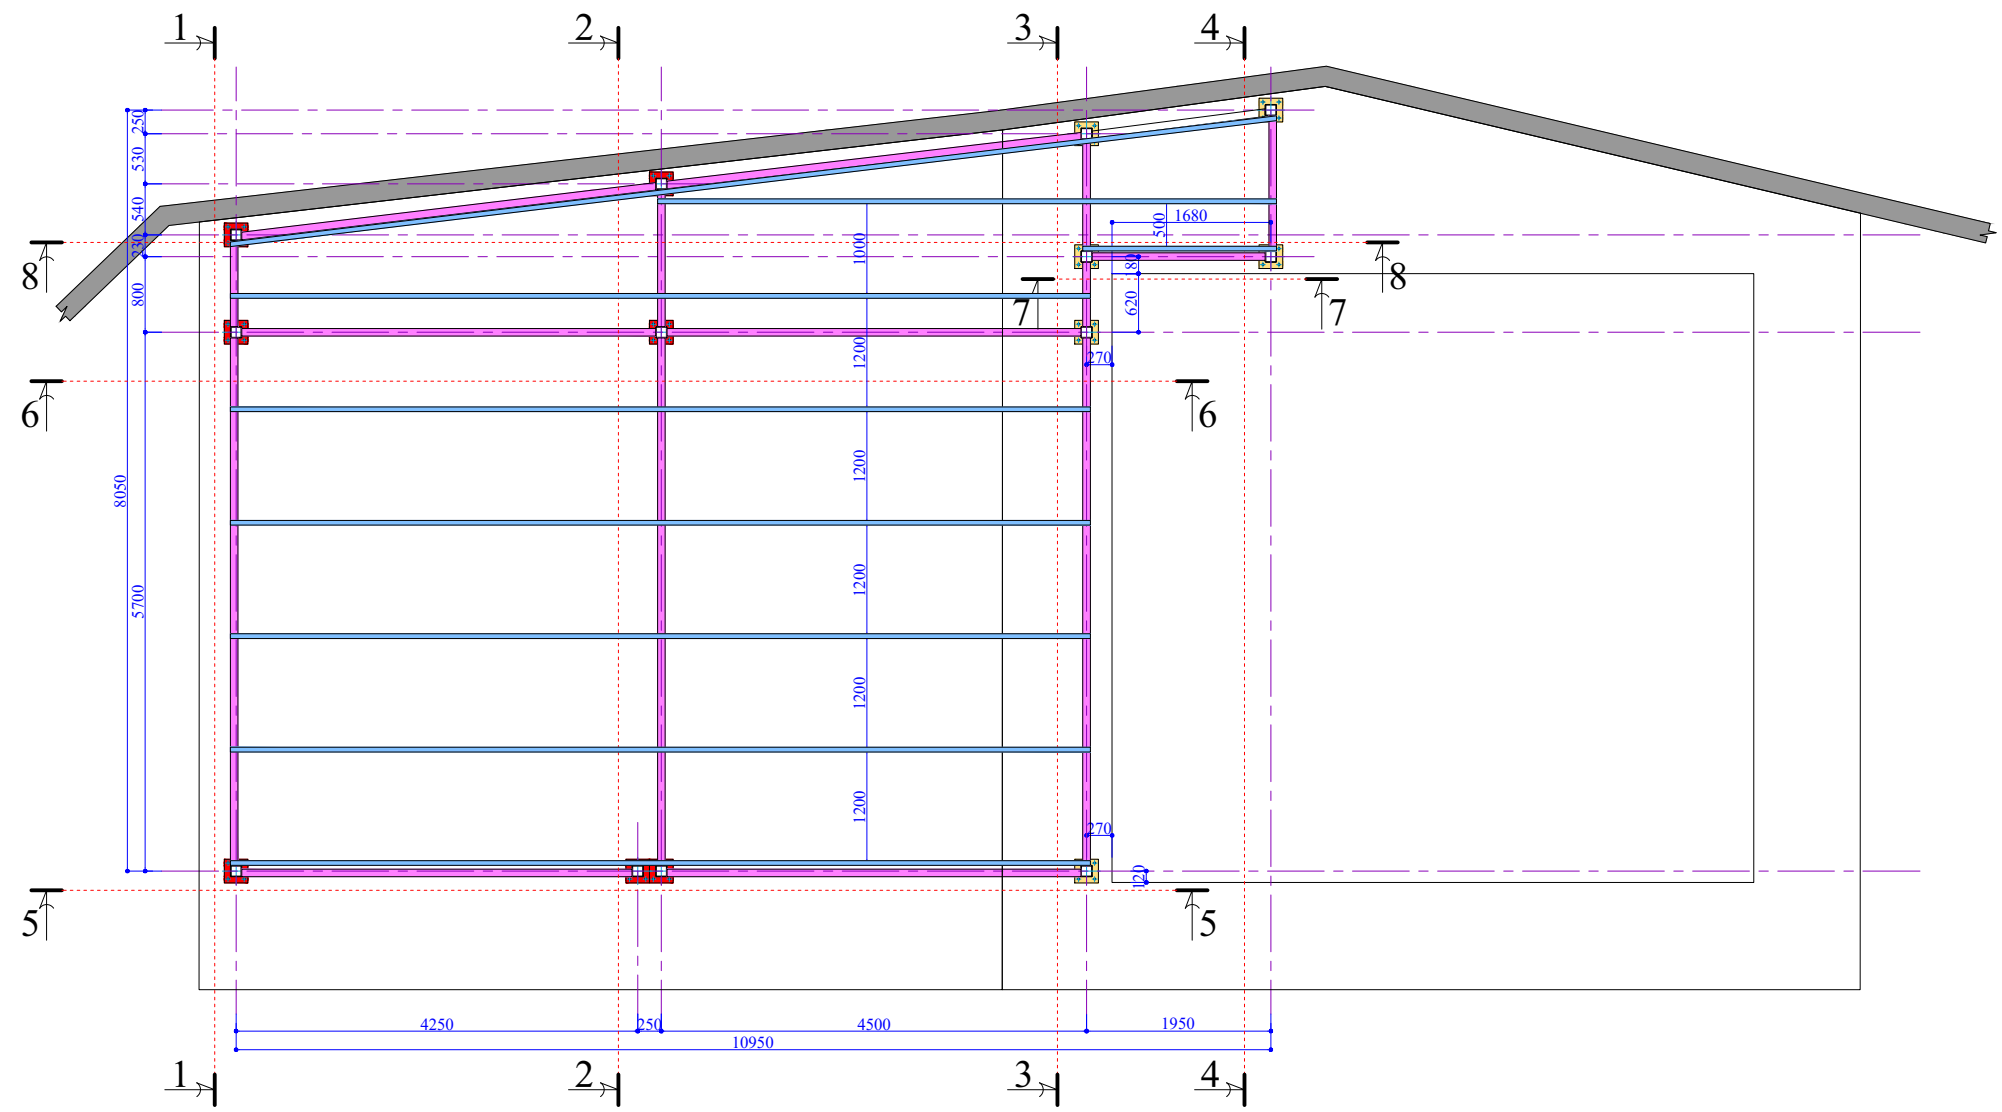


შენიშვნა:
1 უკანა ფასაღზე, არსებული რკინაბეტონის კედლის გასწვრივ სენდვიჩ პანელები დამონტაჟდეს კოლონების შიდა მხრიდან


ჭრილი 1-1
მ. 1:50

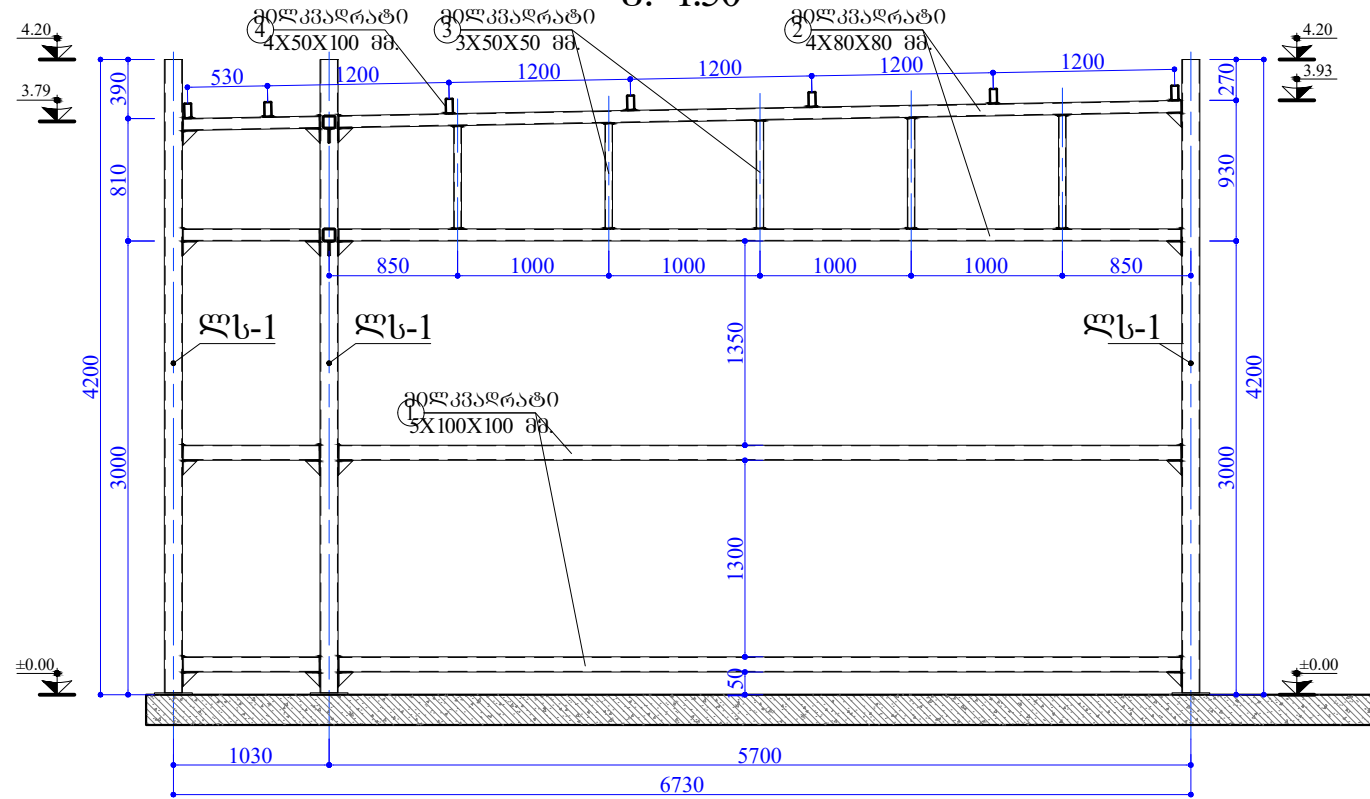


ჭრილი 2-2
მ. 1:50

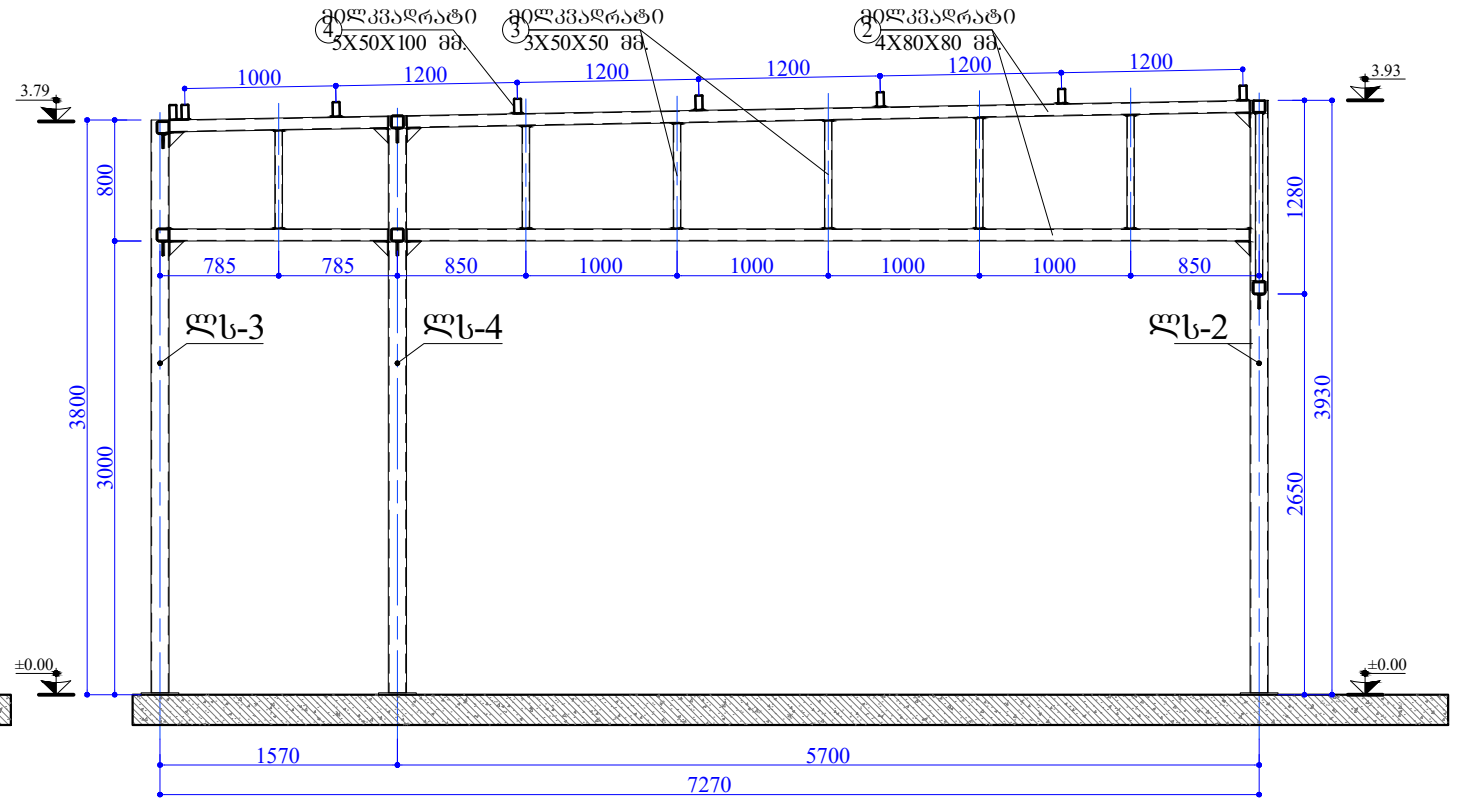

ჭრილი 3-3
მ. 1:50

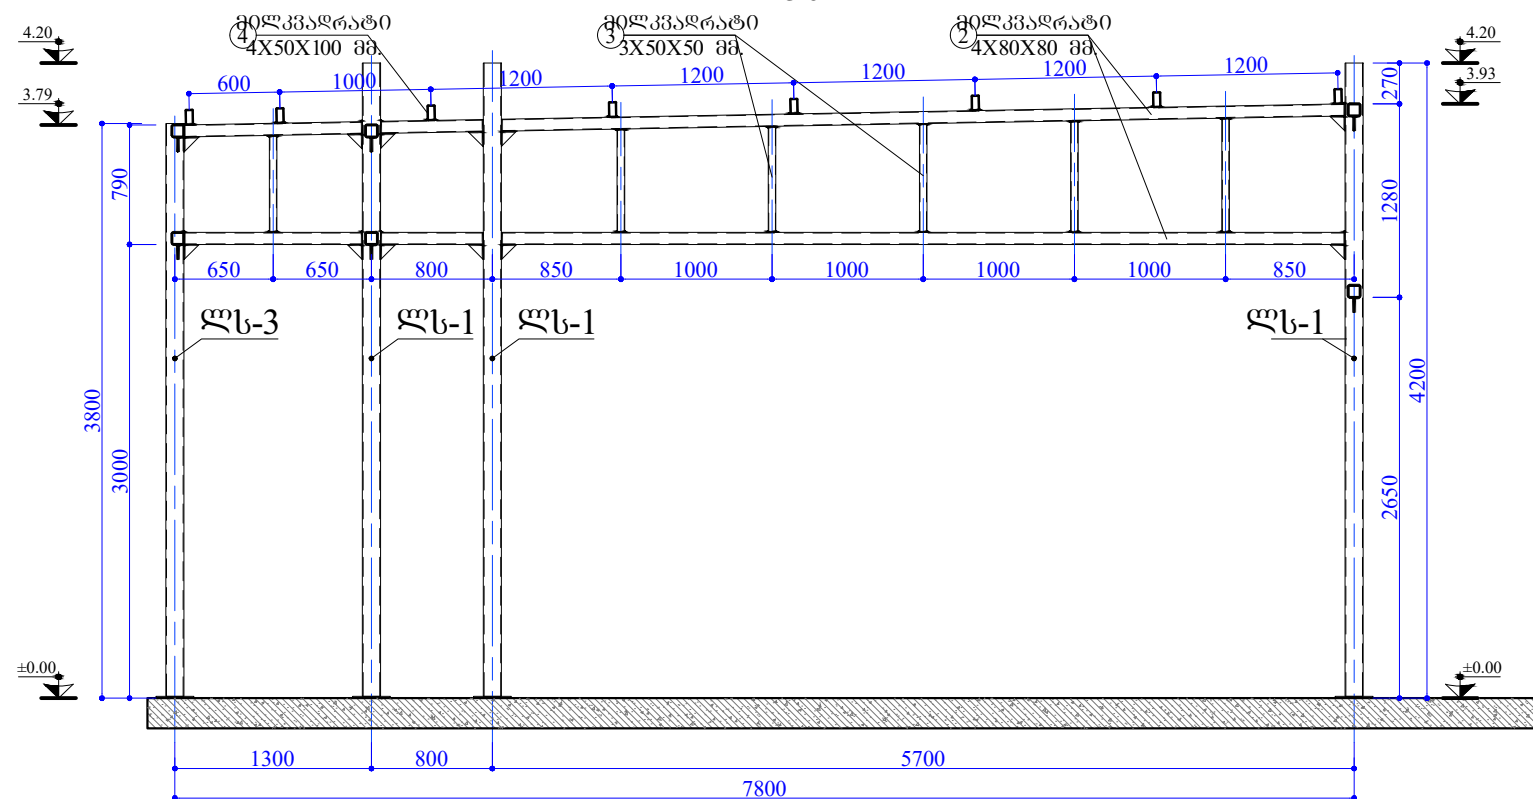

ჭრილი 4-4
მ. 1:50

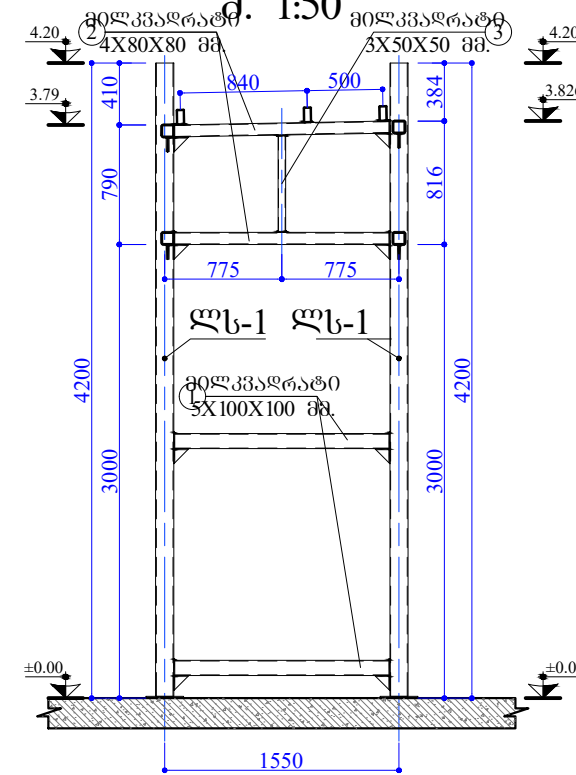

ჭრილი 7-7
მ. 1:50

