



LEGEND	
DESCRIPTION	Note
Server Rack	
Ip outdoor camera	
Single pole	
Pole with support	
Fiber optic junction box	
Fiber optic cable with steel rope	
OKB-24A-4xH 24 fibers	
Overhead line SIP2 type cable wire 3x16 mm2	
Network cable with steel rope F/UTP cable cat6	

Plan view-02

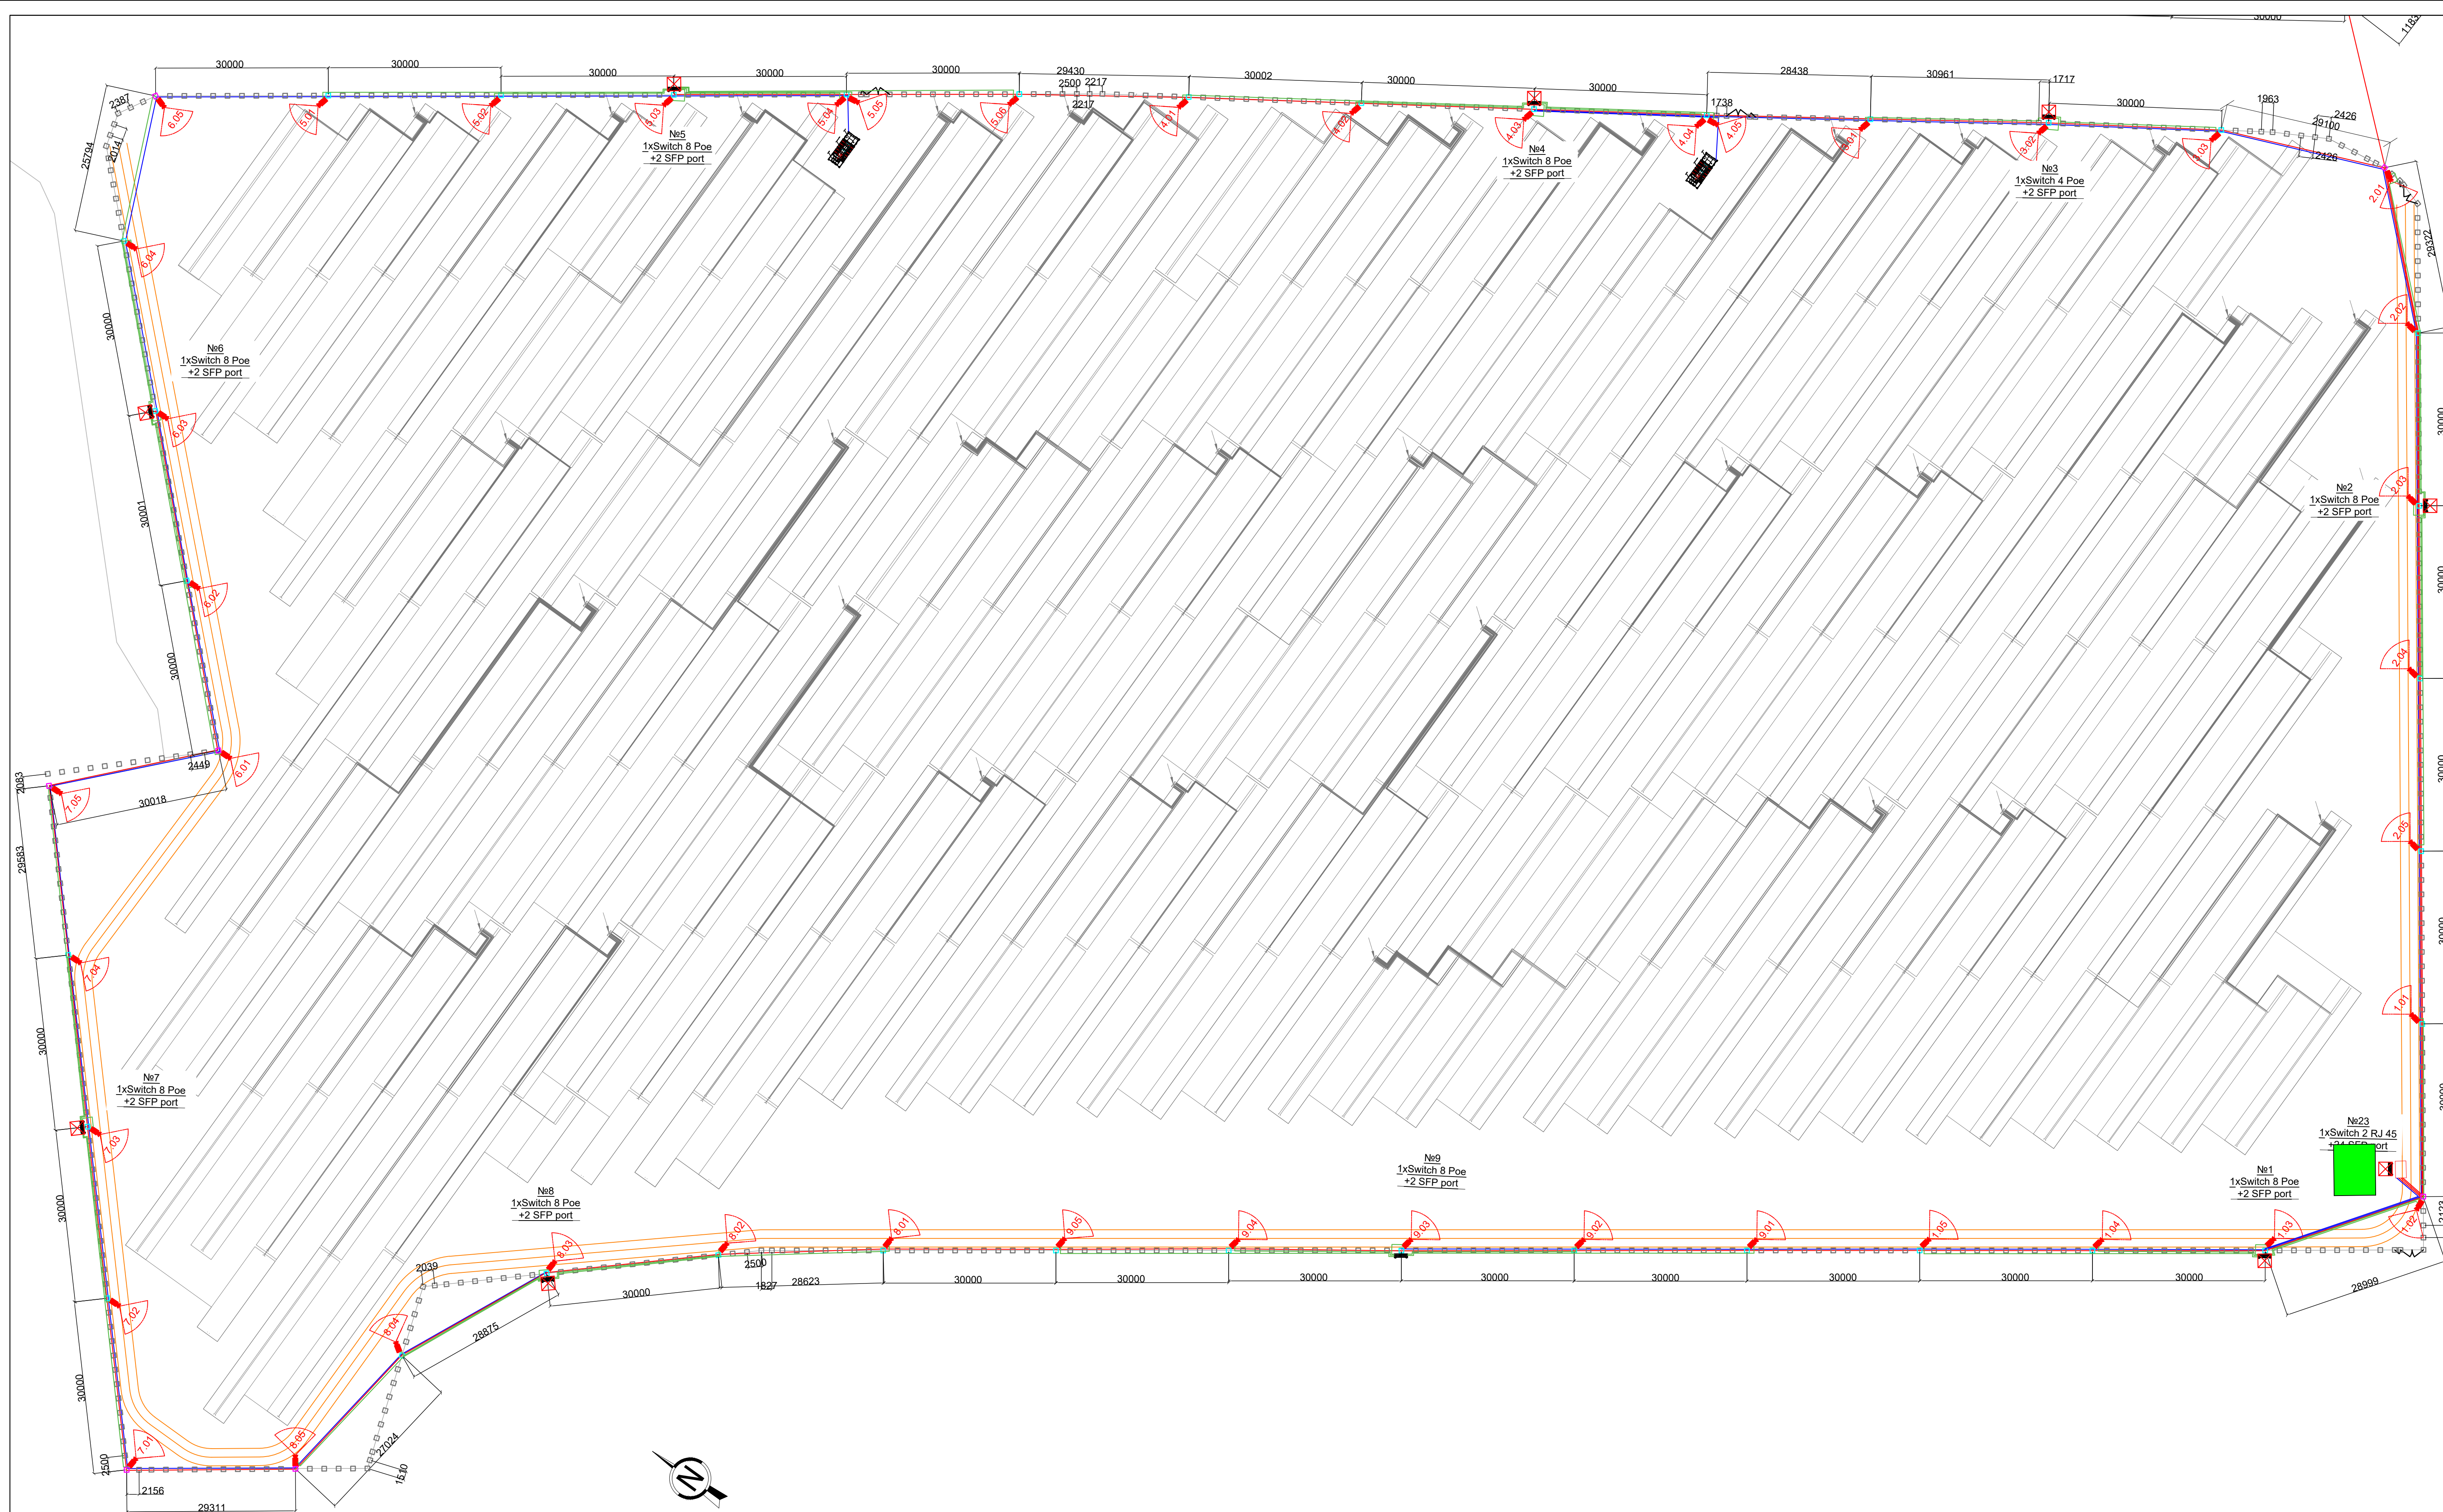

KEY PLAN M1:10000

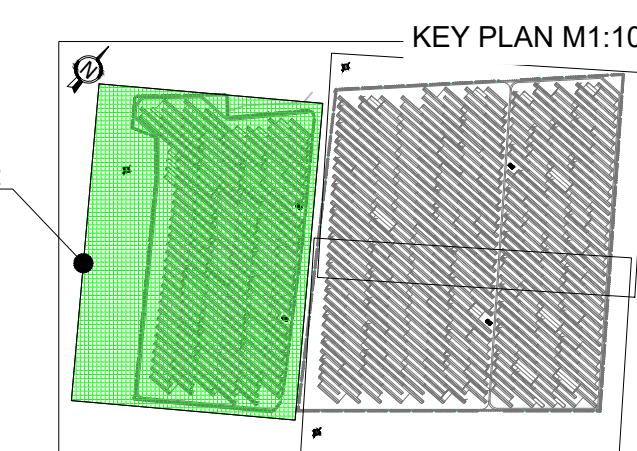