



პროექტის შემადგენლობა


- | | | | |
|----|--------|-------------|---------------|
| 1. | გ.ბ.-1 | პანკრაშვილი | |
| 2. | გ.ბ.-2 | პანკრაშვილი | №№ 1-1, 2-2 |
| 3. | გ.ბ.-3 | პანკრაშვილი | №№ 3-3, 4-4 |
| 4. | გ.ბ.-4 | პანკრაშვილი | №№ 5-5, 6-6 |
| 5. | გ.ბ.-5 | პანკრაშვილი | №№ 7-7, 8-8 |
| 6. | გ.ბ.-6 | პანკრაშვილი | №№ 9-9, 10-10 |
| 7. | გ.ბ.-7 | პანკრაშვილი | № 9-9, 10-10 |
| 8. | გ.ბ.-8 | პანკრაშვილი | № 9-9, 10-10 |

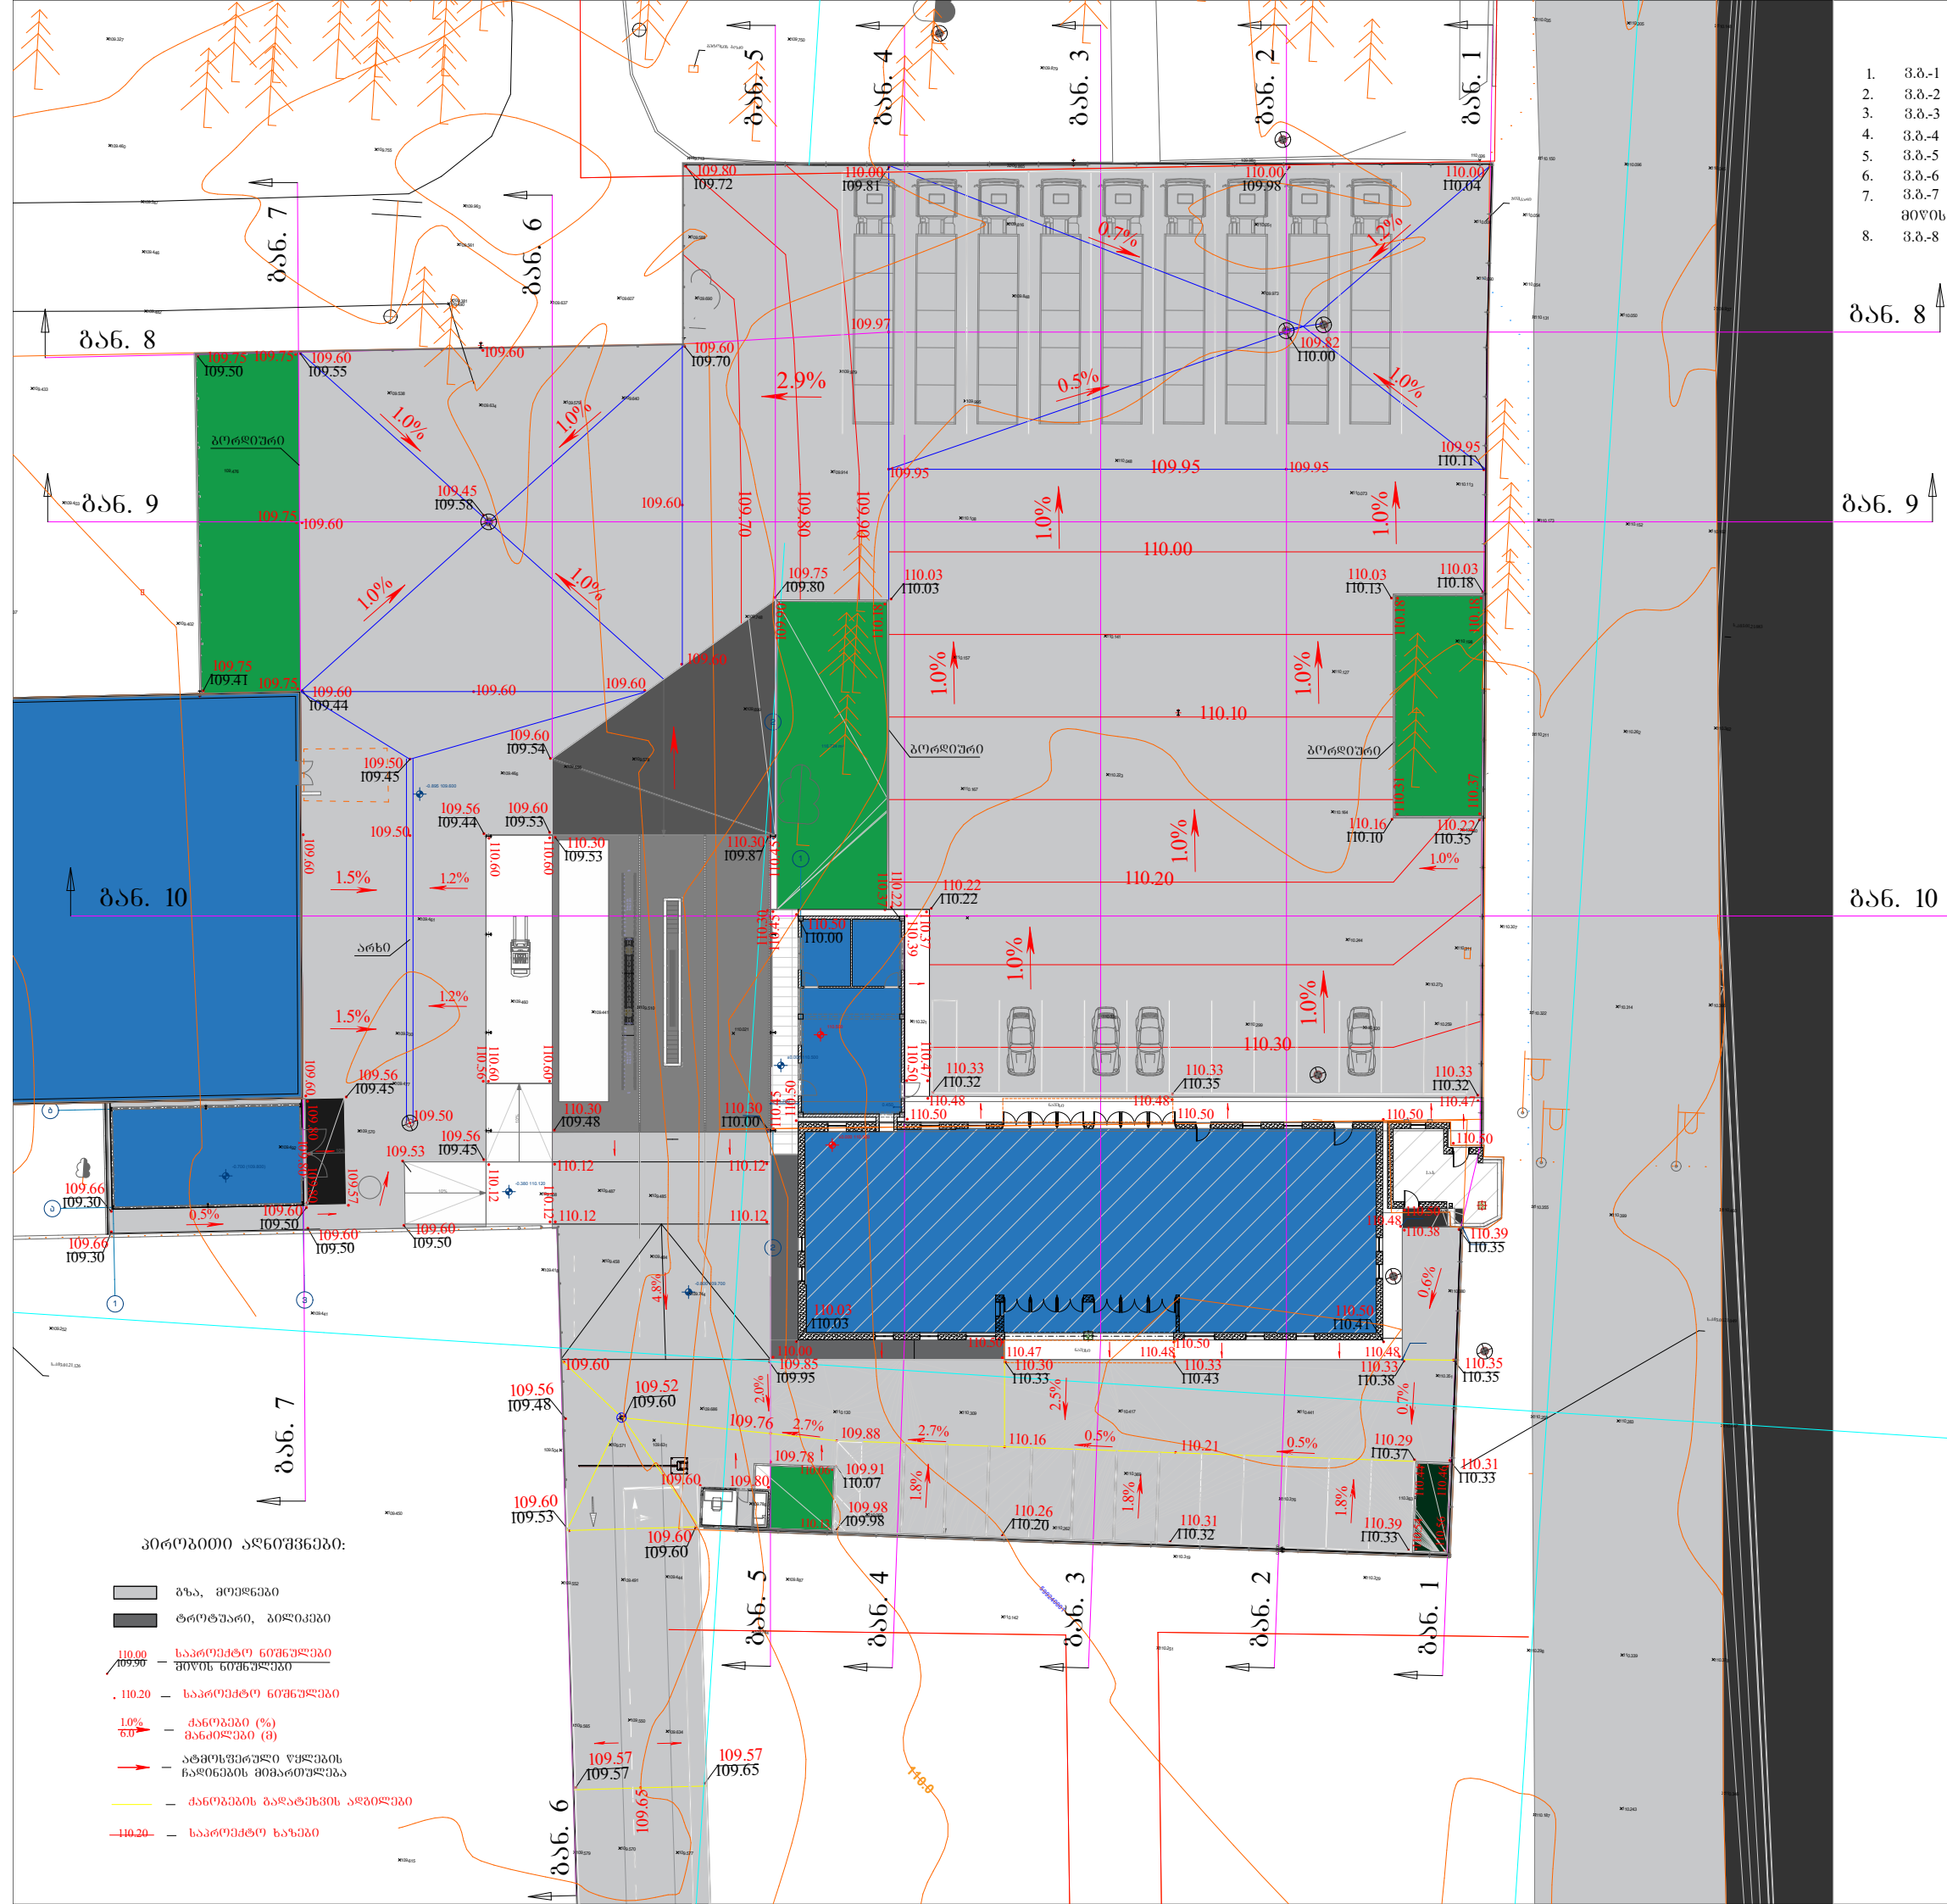

886. N^o 1-1

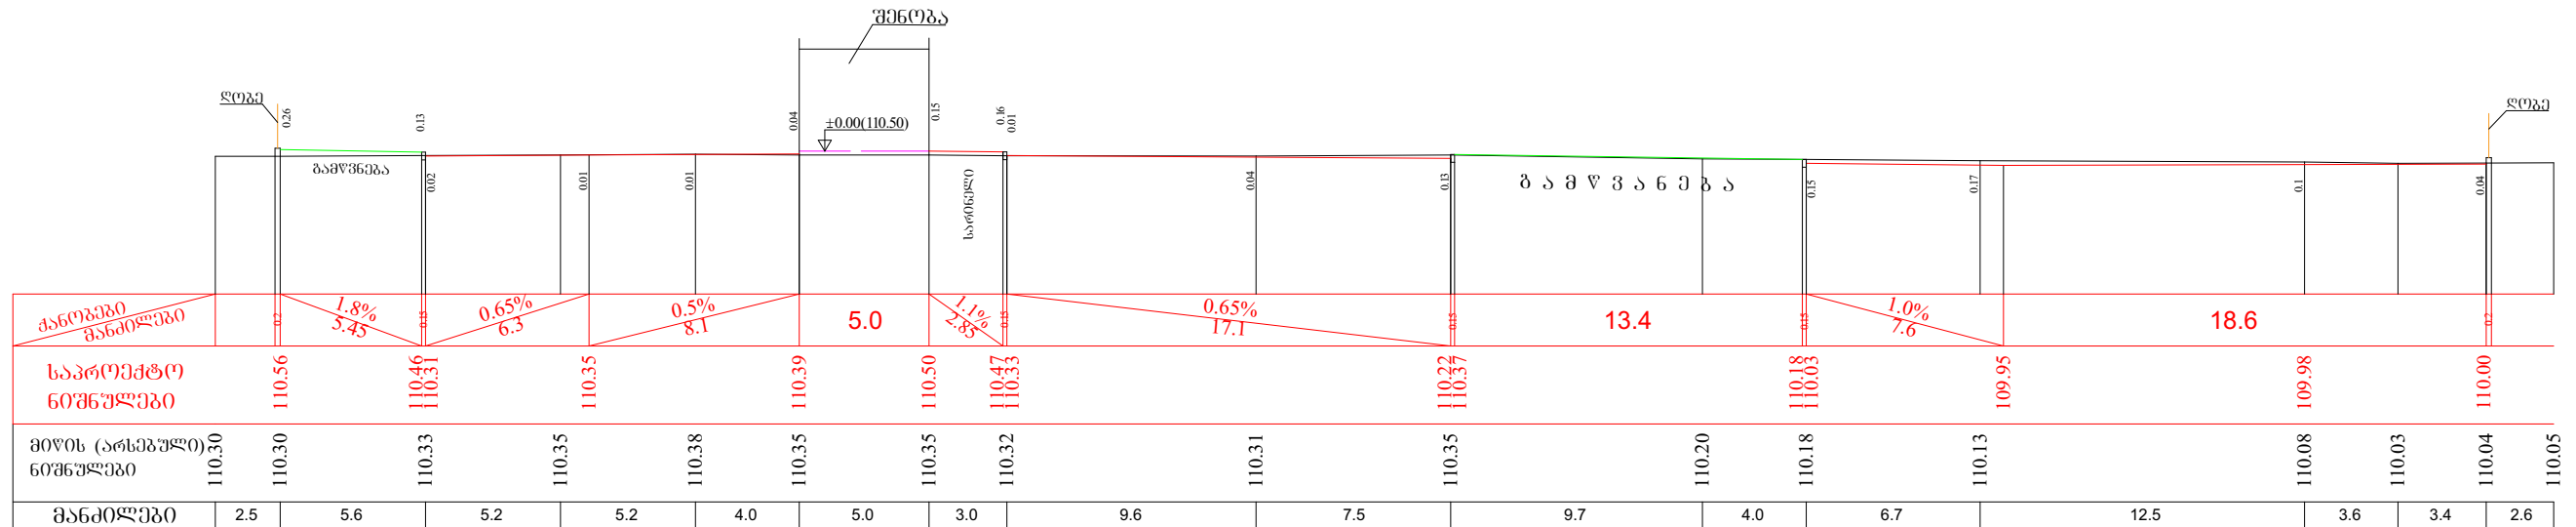


856. N^o 2-2

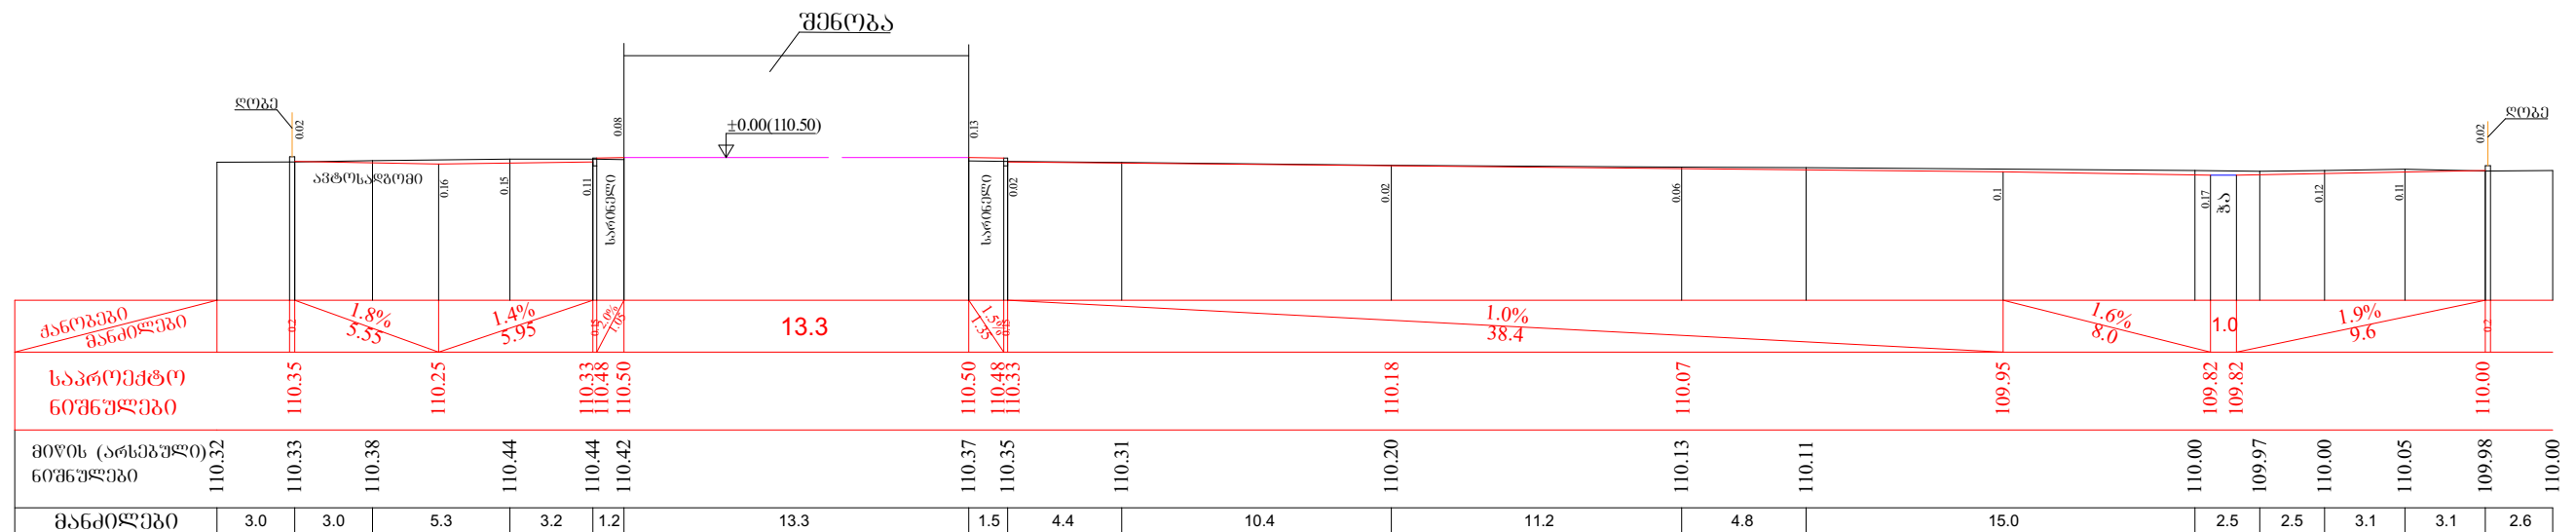



ბან. № 3-3

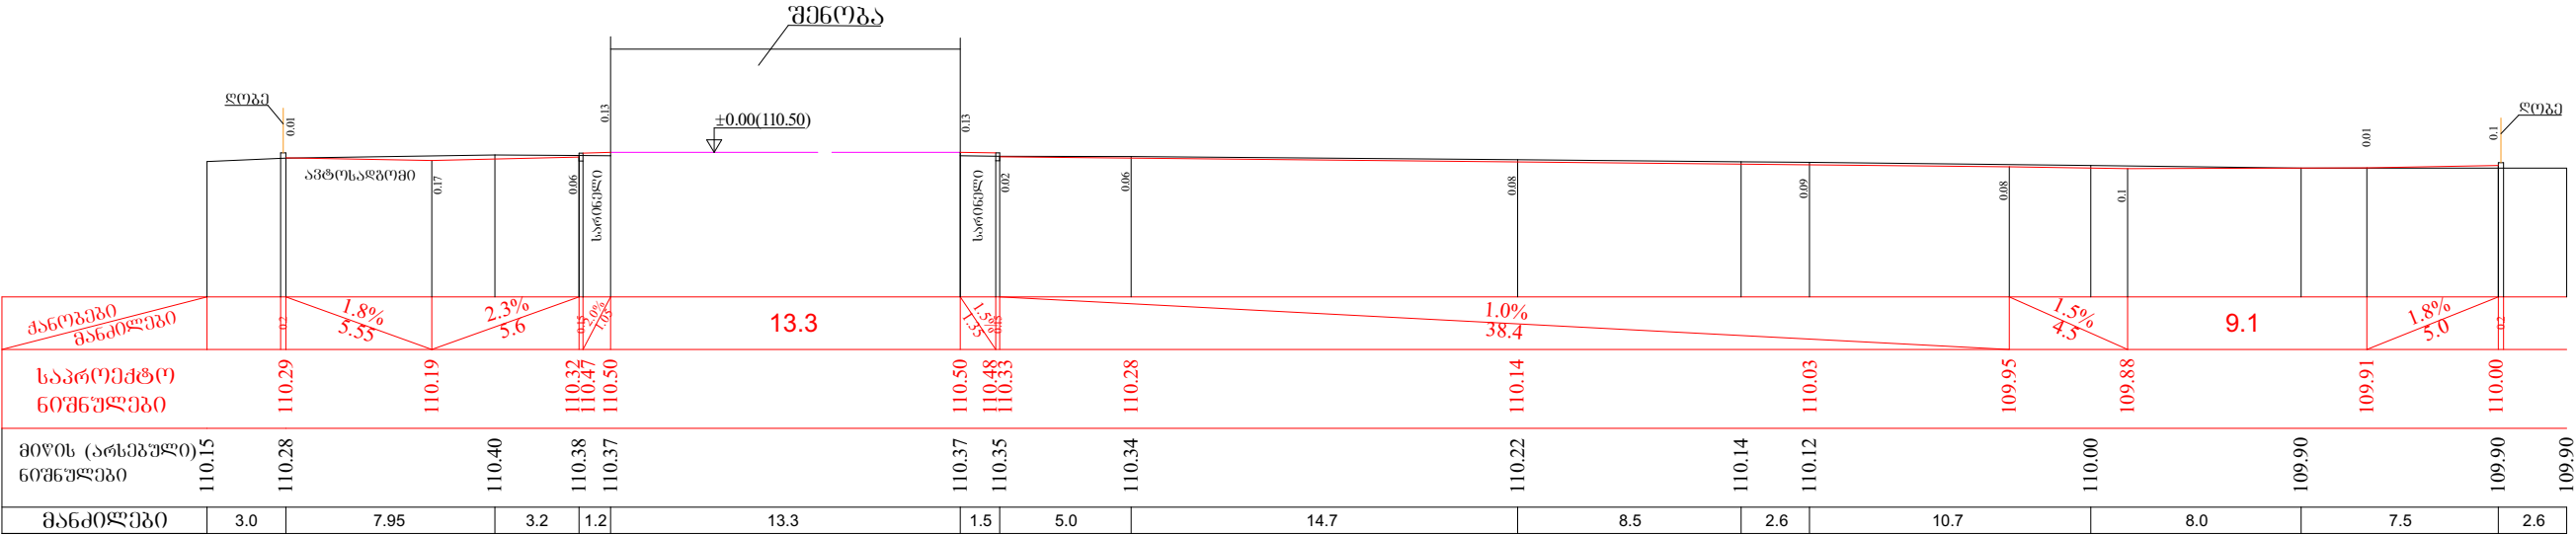


ბან. № 4-4


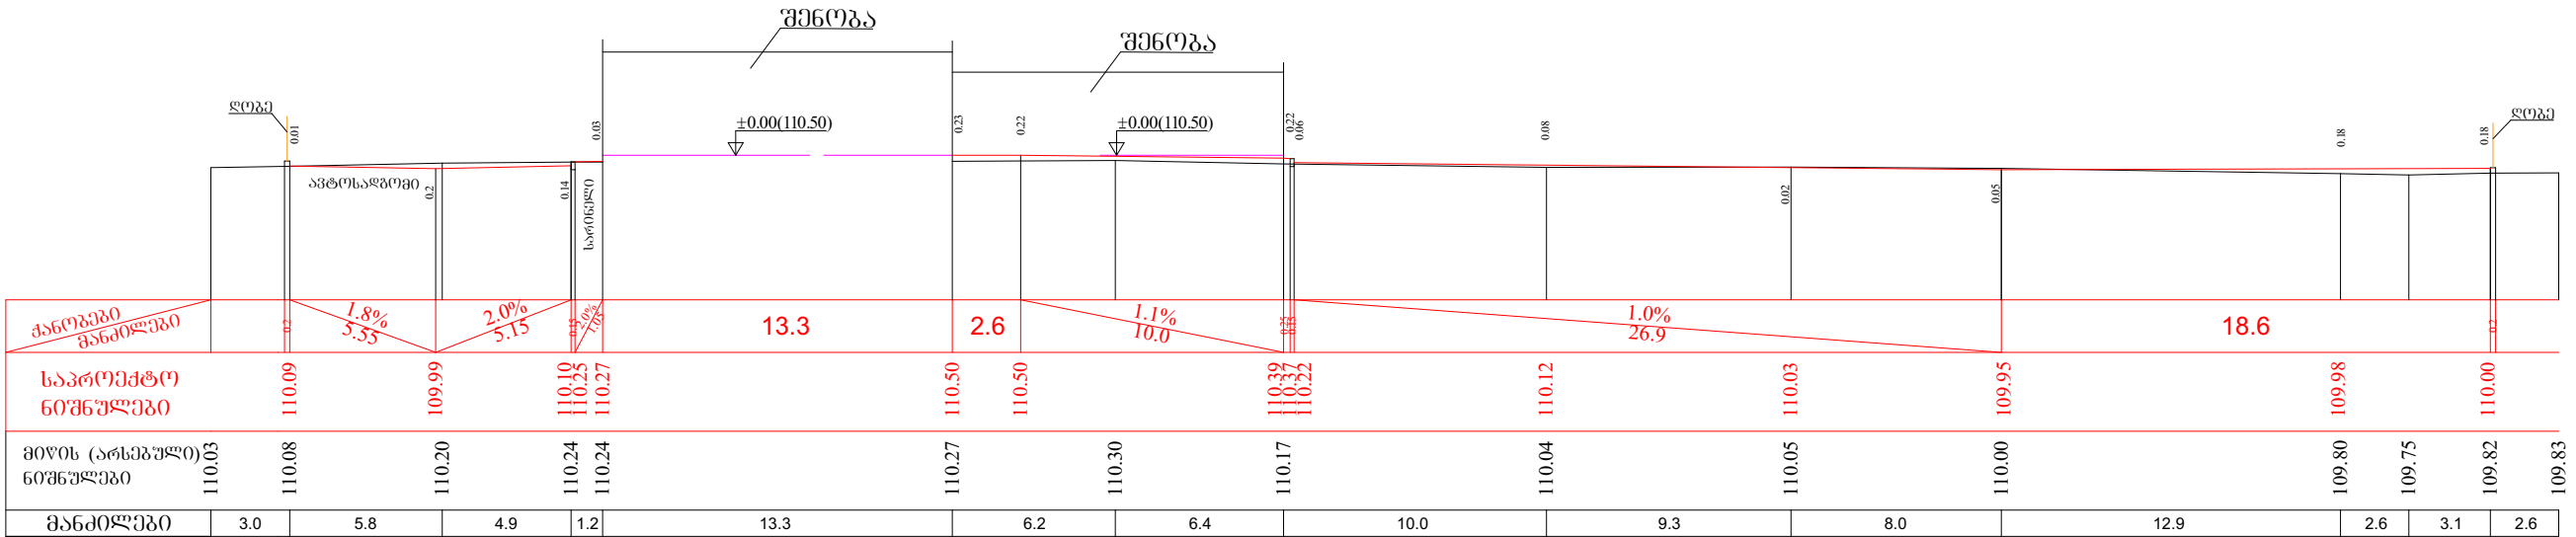



ბან. № 5-5

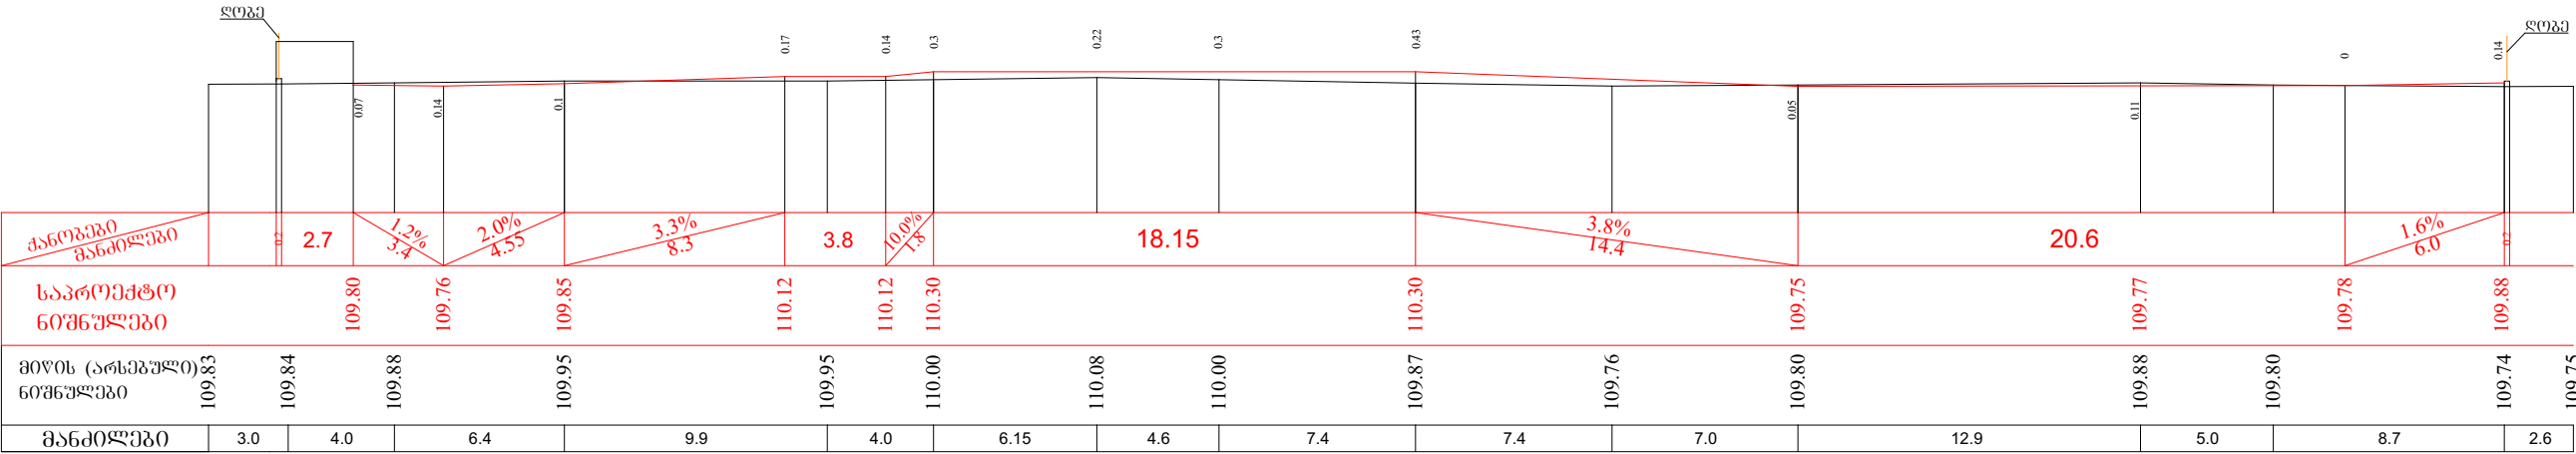



ბან. № 6-6

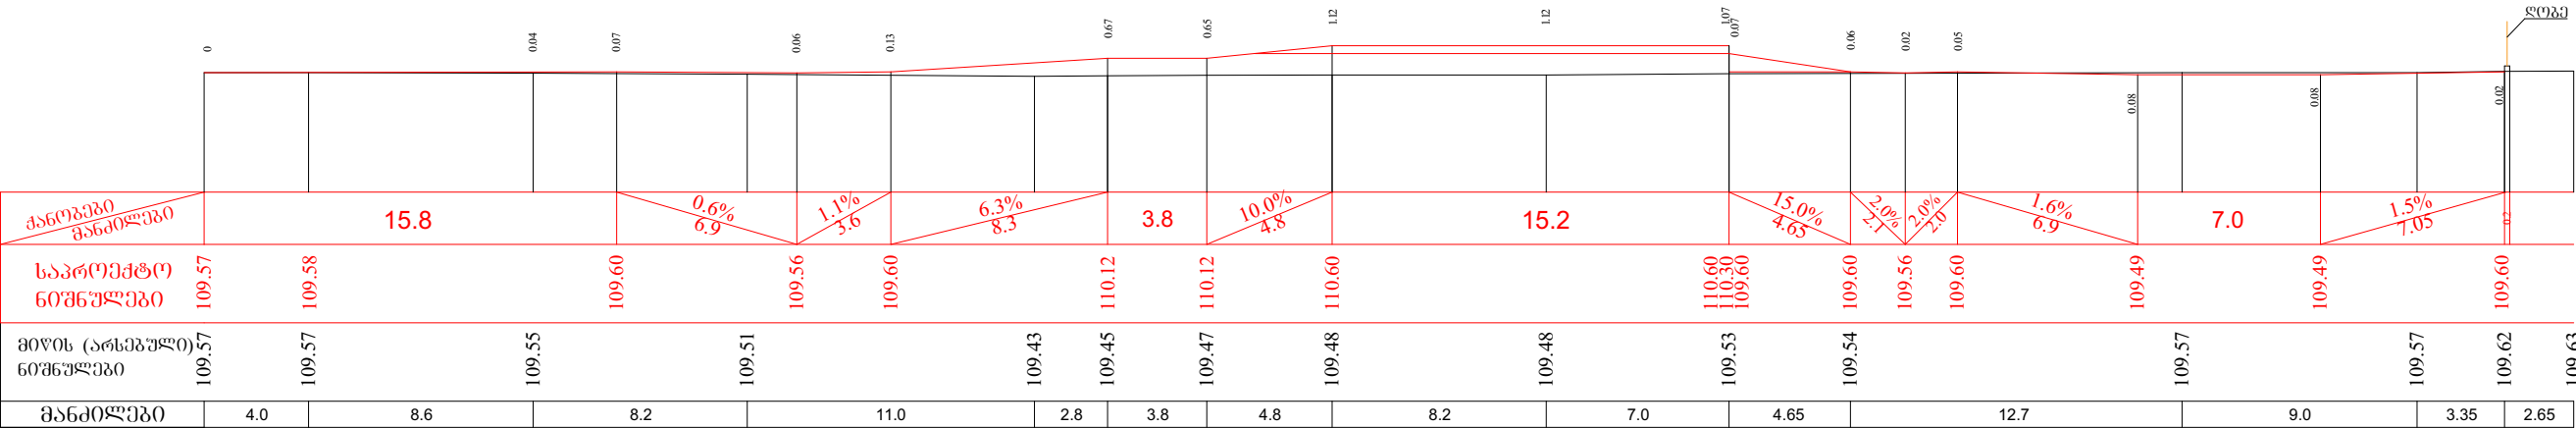


$w_{\text{ფრ}} = 1.0 \text{ მ}^2$
 $w_{\text{პრ}} = 1.0 \text{ მ}^2$


ბან. № 7-7

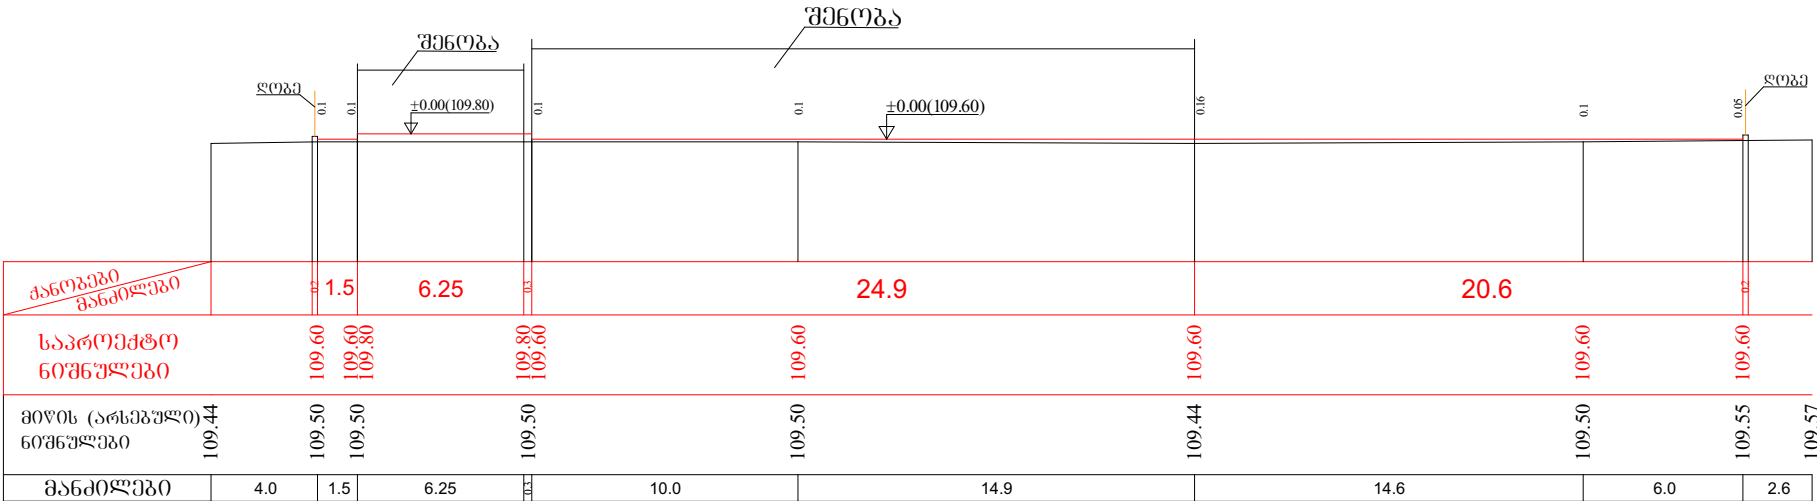

ბან. № 8-8

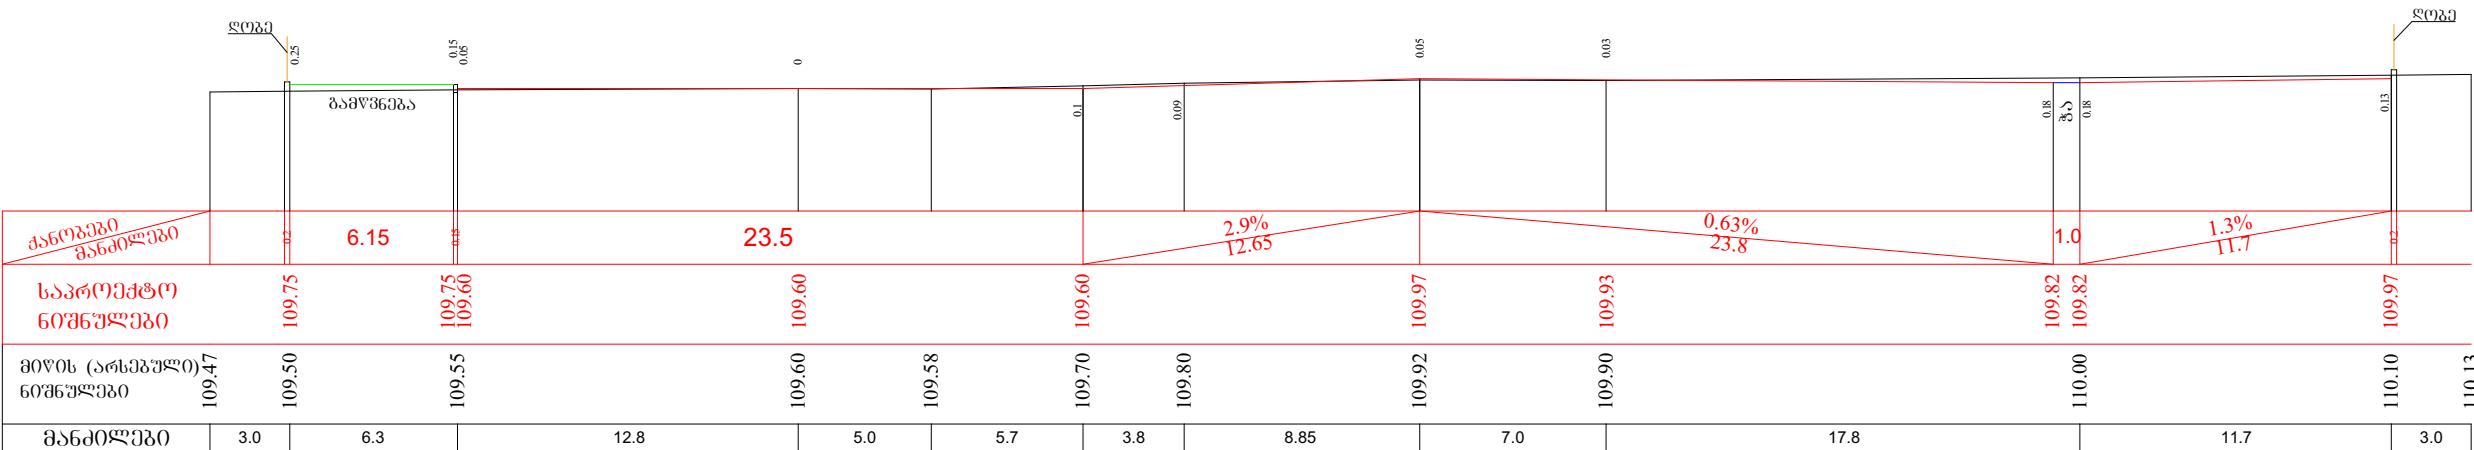

ბან. № 9-9

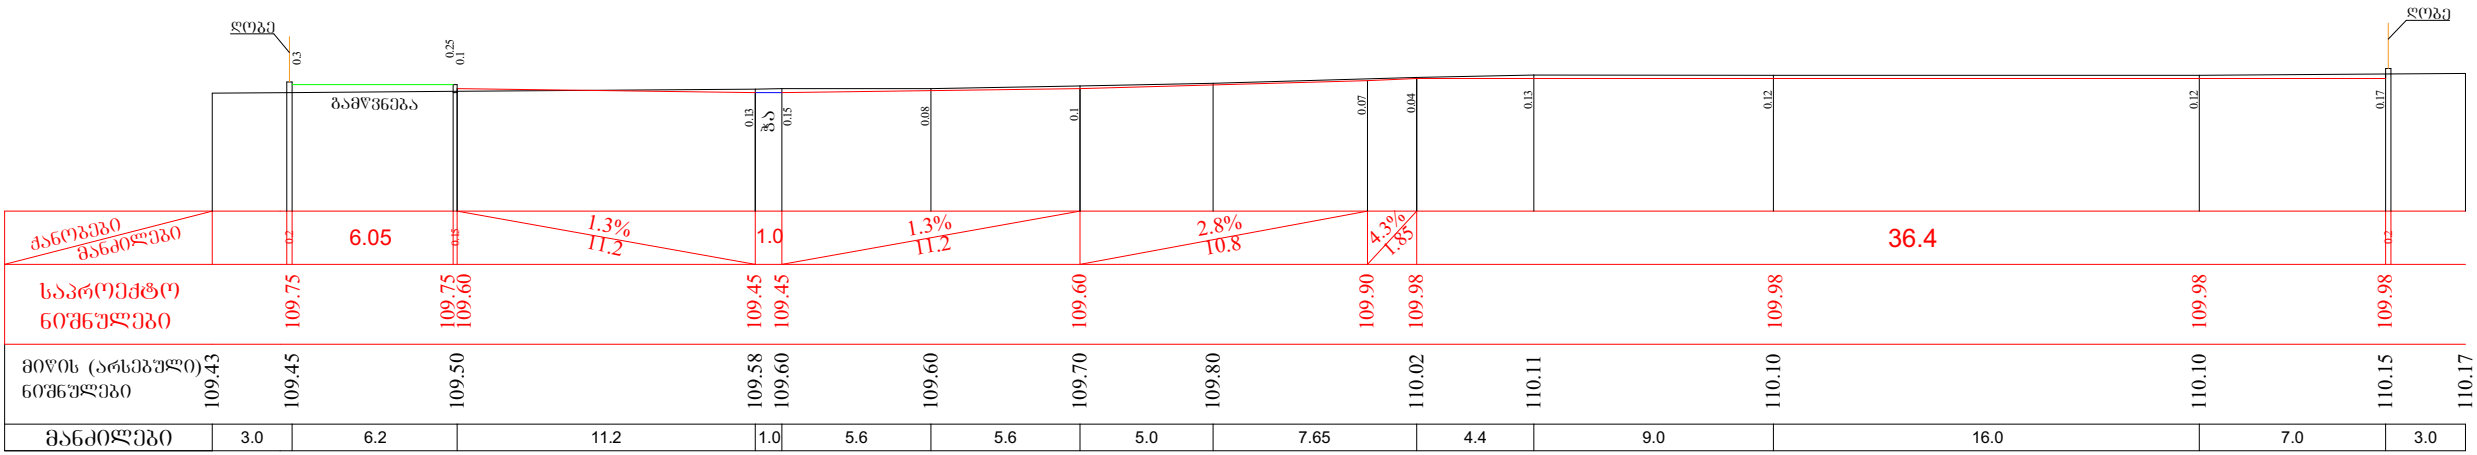

ბან. № 10-10

