


administraciuli Senobis dafardulis gegma  
(rekonstruirebuli)

eqspliakacia:

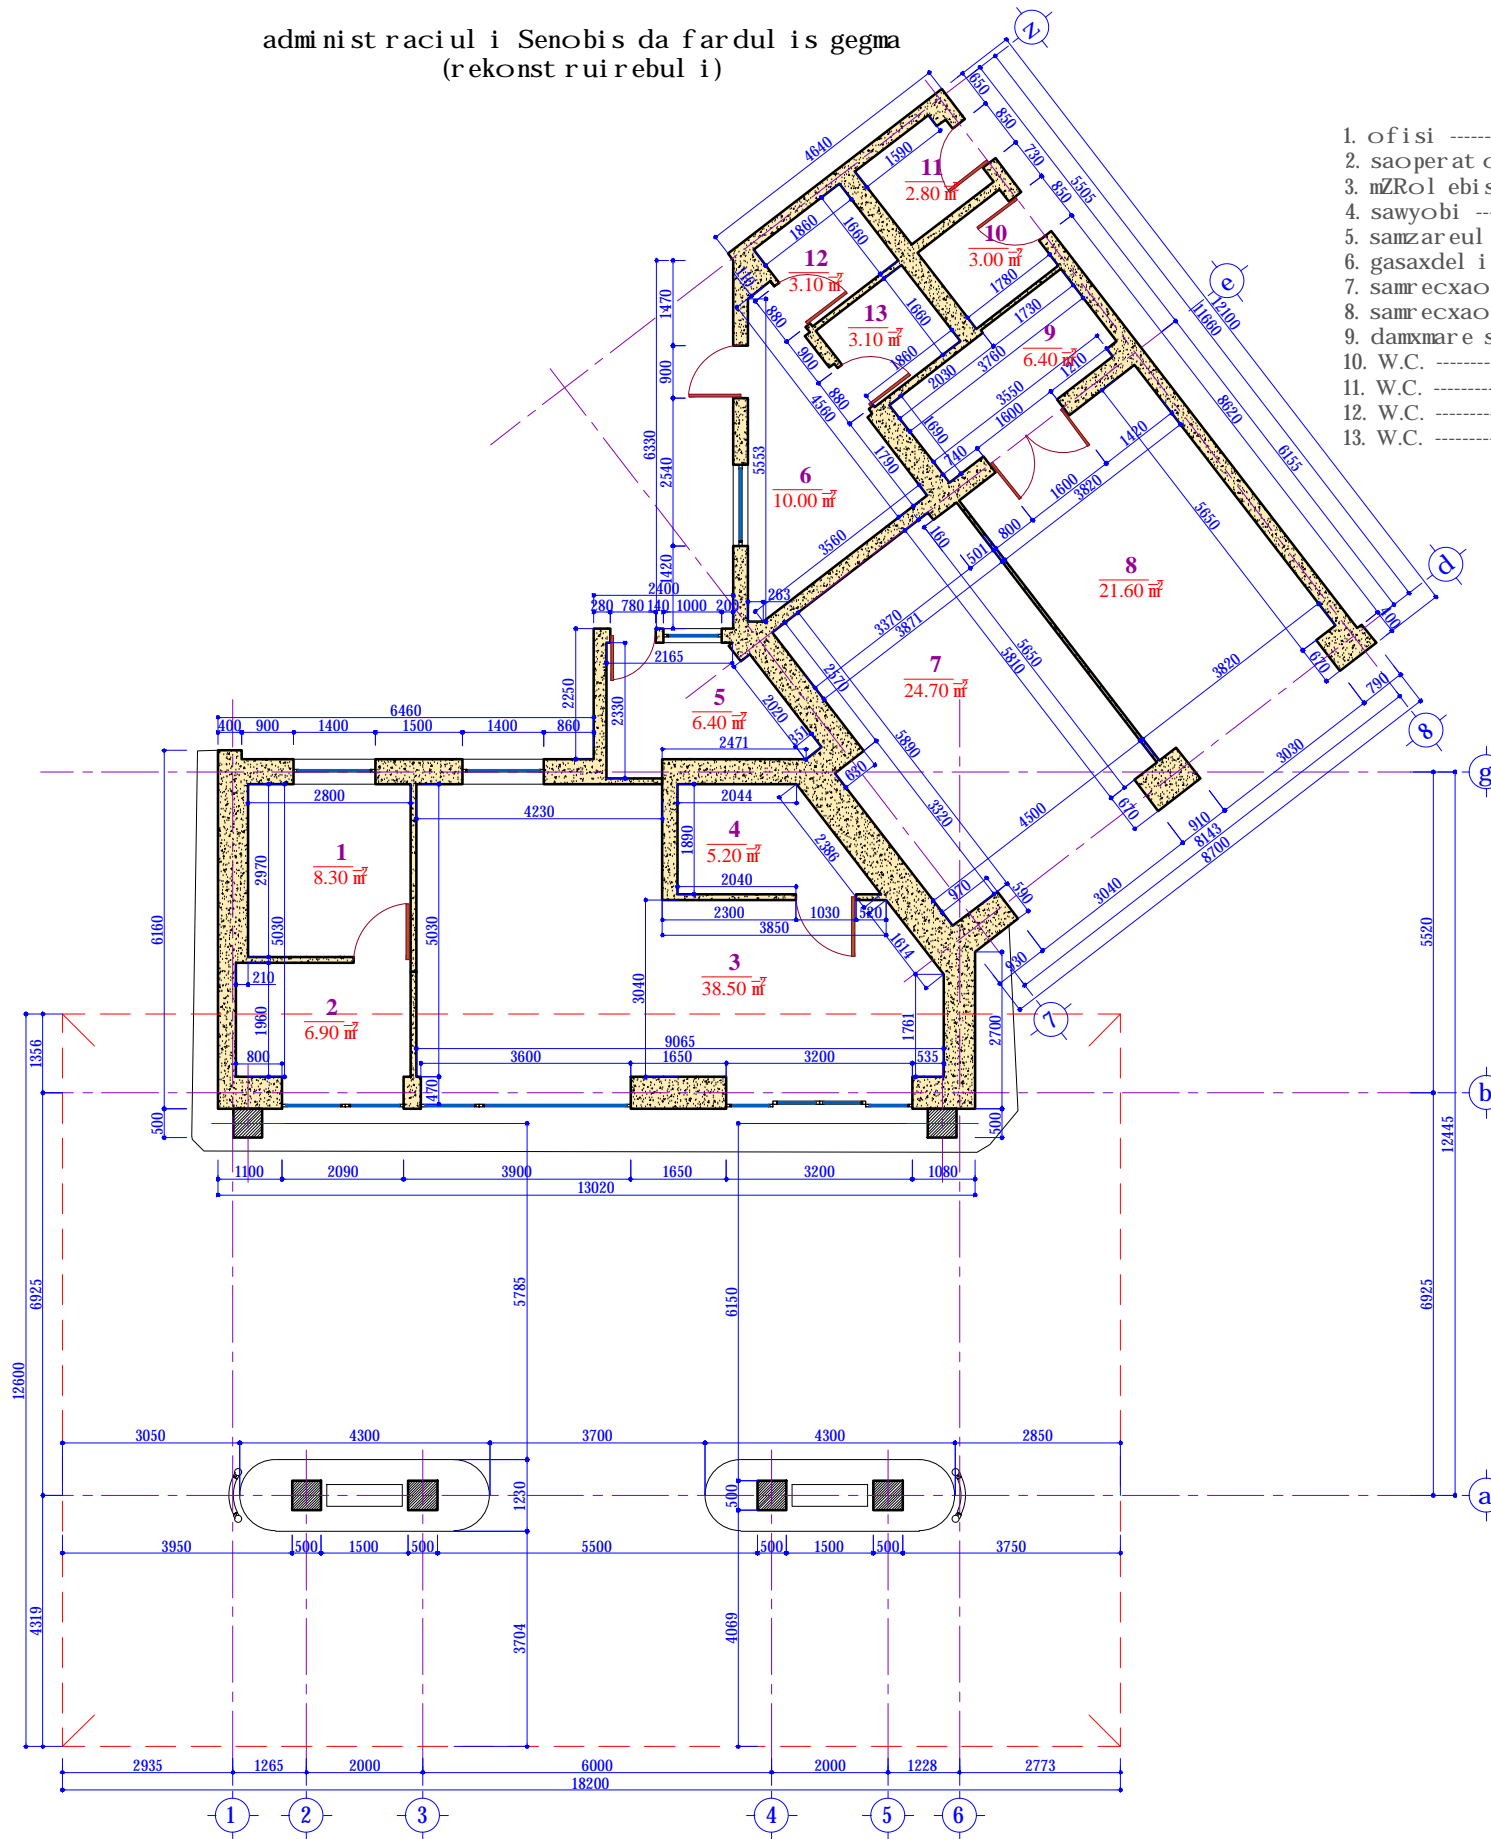

- 1. ofisi ----- 8.30 m<sup>2</sup>.
- 2. saoperatoro ----- 6.90 m<sup>2</sup>.
- 3. mZRol ebisad mgzavrebis momsaxurebis obieqti --- 38.50 m<sup>2</sup>.
- 4. sawyobi ----- 5.20 m<sup>2</sup>.
- 5. sanzareul osasadilo ----- 6.40 m<sup>2</sup>.
- 6. gasaxdeli ----- 10.00 m<sup>2</sup>.
- 7. samrecao boqsi ----- 24.70 m<sup>2</sup>.
- 8. samrecao boqsi ----- 21.60 m<sup>2</sup>.
- 9. damxmare saTavsi ----- 6.40 m<sup>2</sup>.
- 10. W.C. ----- 3.00 m<sup>2</sup>.
- 11. W.C. ----- 2.80 m<sup>2</sup>.
- 12. W.C. ----- 3.10 m<sup>2</sup>.
- 13. W.C. ----- 3.10 m<sup>2</sup>.

sul saerTo farTi: ----- 140.00 m<sup>2</sup>.

<b>SOCAR</b> "SOCAR GEORGIA PETROLEUM"	dankveTi: S.p.s. "ai si grupi"		Sensrul ebeli:	
	<b>L.T.D. "IC GROUP"</b>			
arqiteqturuli nawili	di reqtori		d. WurRul aSvili	
benzinasamarTi sadguri q. Tbilisi, gulas moedanze, S.s.-s mi mdebar ed (saSensrul ebl o proeqti)	Seasrula		d. WurRul aSvili	
administraciuli Senobis dafardulis gegma (rekonstruirebuli)	st adia	masStabi	furceli	formati
	mp.	----	2	A-3