



კომპიუტერული რობოტების
განლაგების გეგმა

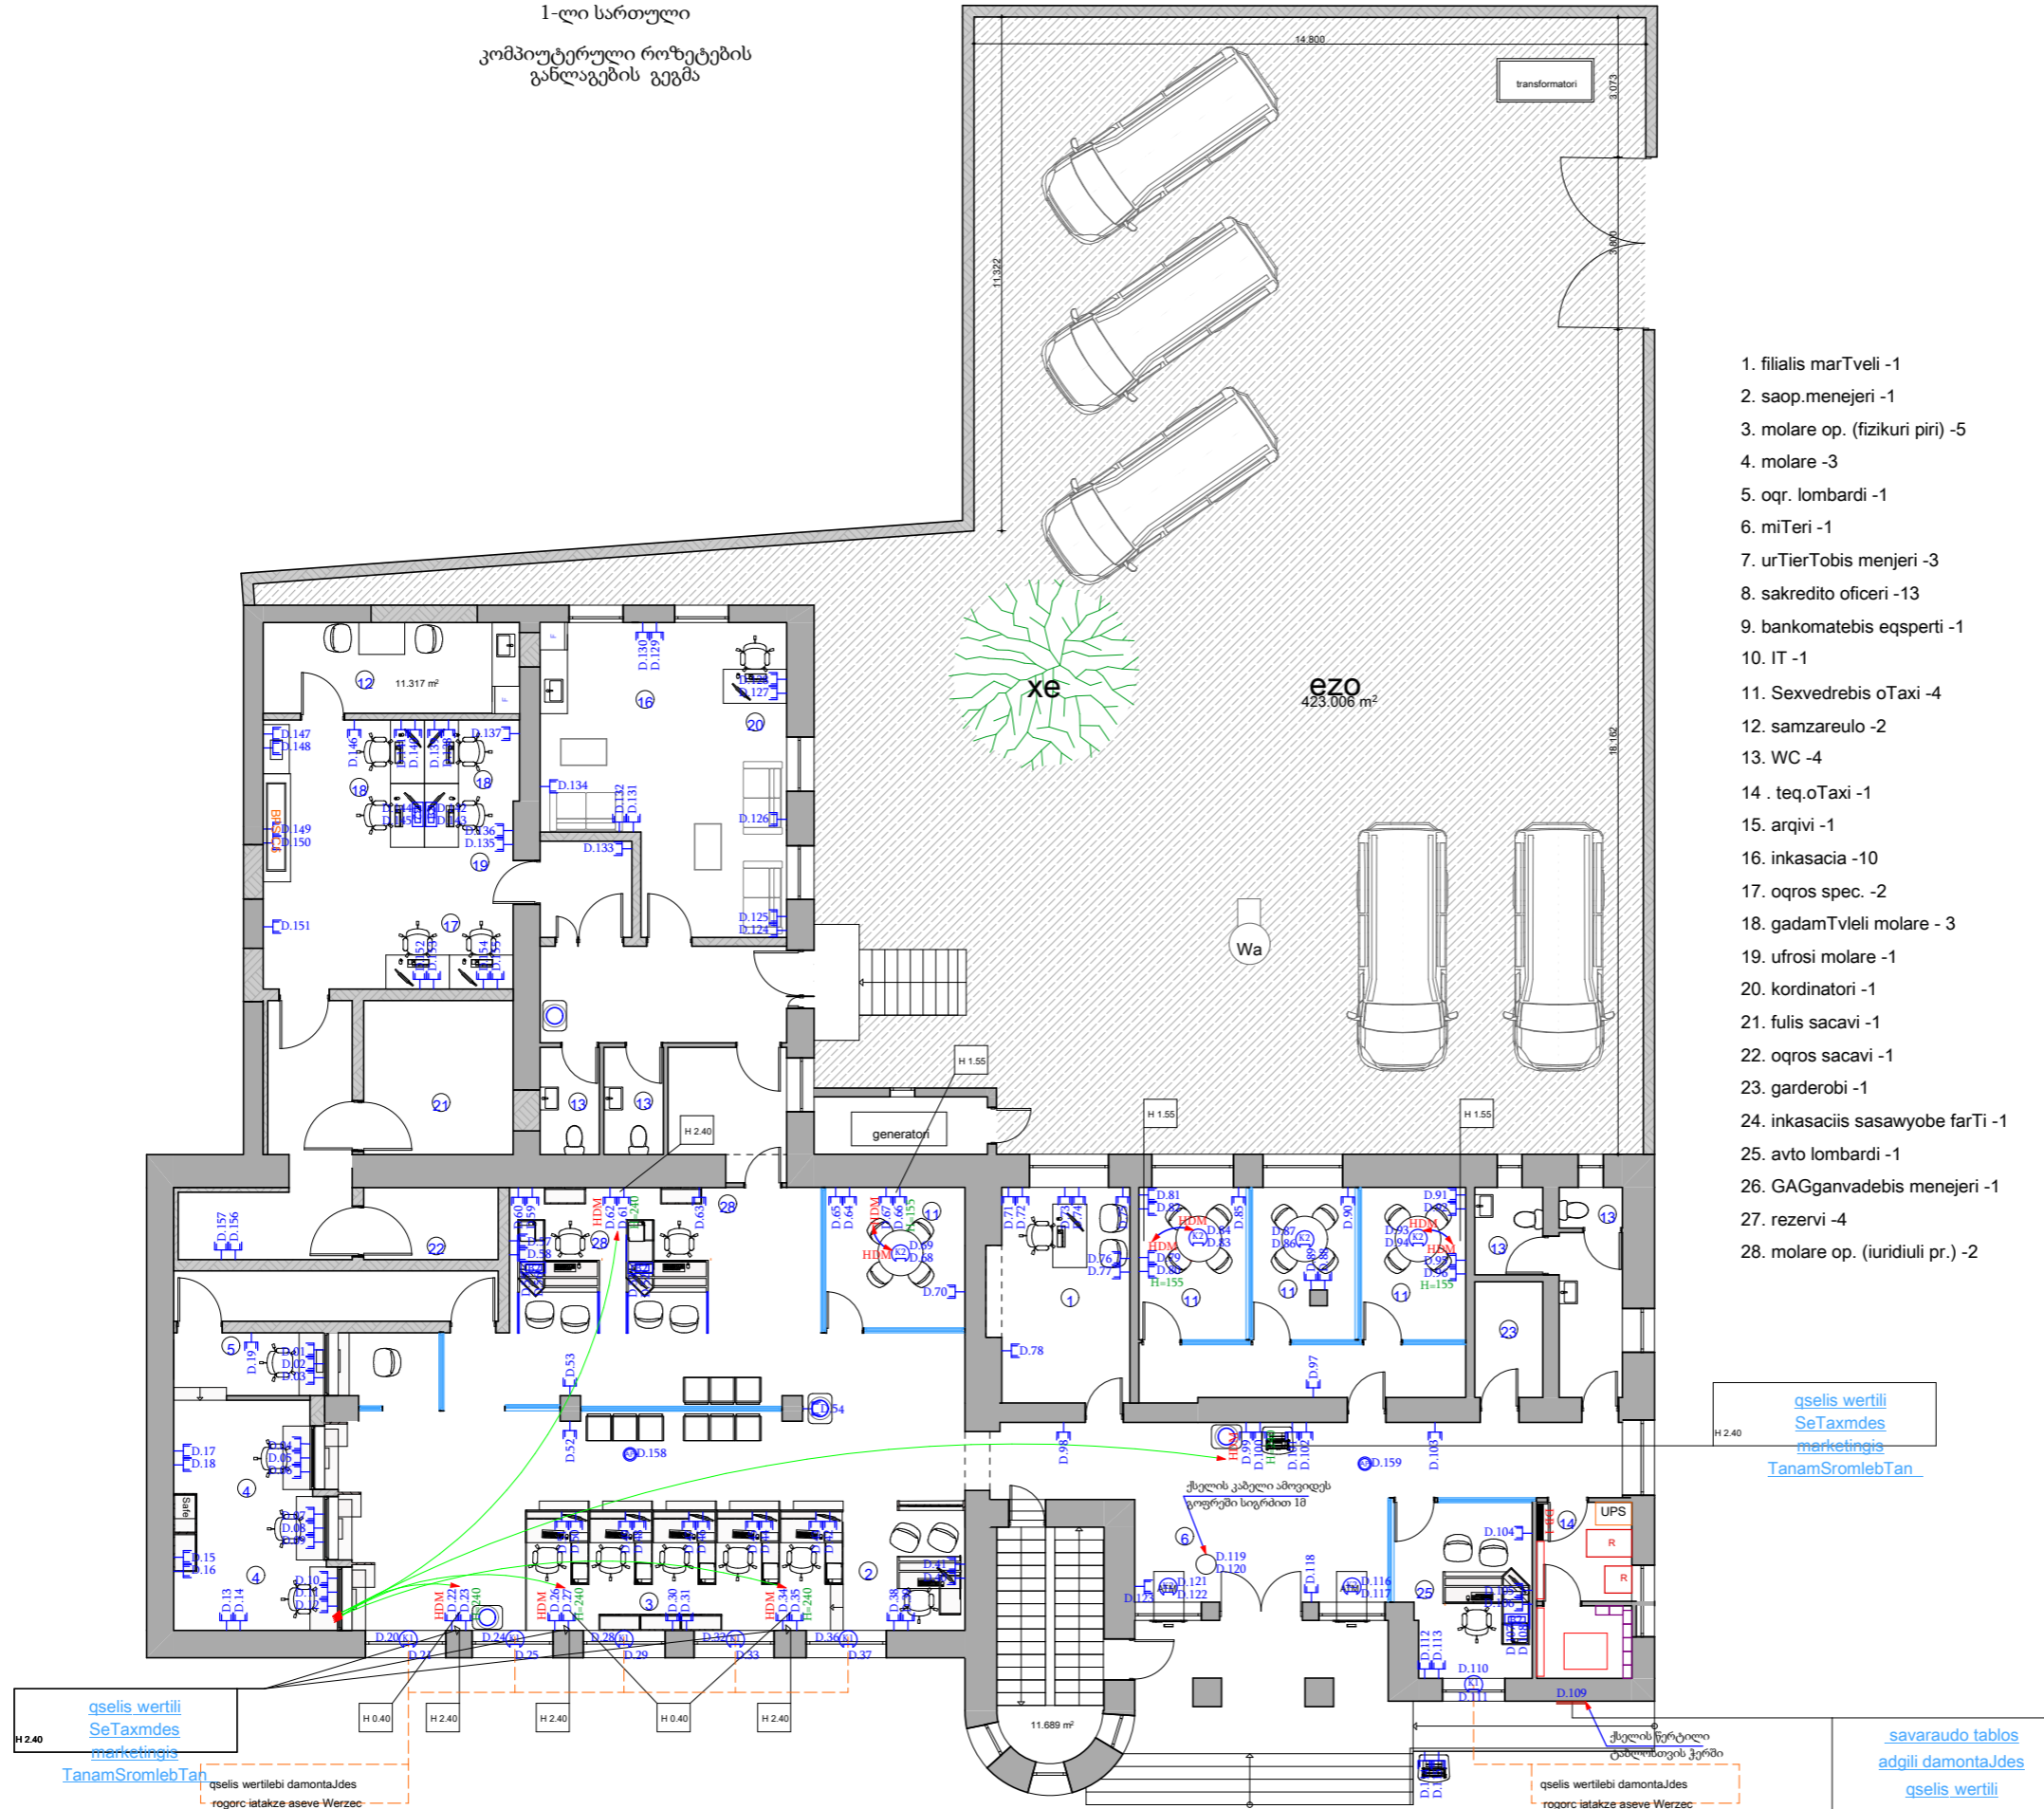

1. filialis marTveli -1
2. saop.menejeri -1
3. molare op. (fizikuri piri) -5
4. molare -3
5. oqr. lombardi -1
6. miTeri -1
7. urTierTobis menjeri -3
8. sakredito oficeri -13
9. bankomatebis eqsperti -1
10. IT -1
11. Sexvedrebis oTaxi -4
12. samzareulo -2
13. WC -4
14. . teq.oTaxi -1
15. arqivi -1
16. inkasacia -10
17. oqros spec. -2
18. gadamTvleli molare - 3
19. ufrosi molare -1
20. kordinatori -1
21. fulis sacavi -1
22. oqros sacavi -1
23. garderobi -1
24. inkasaciis sasawyobe farTi -1
25. avto lombardi -1
26. GAGganvadebis menejeri -1
27. rezervi -4
28. molare op. (iuridiuli pr.) -2

 წელის დისკენსერი

1. naxazze zomebi mocemulia
santimetrebSi;

SeniSvnebi

misamarTi:

pr.avtori	g. anjafariZe
-----------	---------------

daamuSava	g. anjafariZe
-----------	---------------

LIBERTY

arqiteqturuli nawili

naxazi:	
---------	--

stadia	maStabi	furc
--------	---------	------

muSa proeqti	1:75
--------------	------